



### Request for Qoutation

Date: \_\_\_\_\_  
Quotation #: \_\_\_\_\_

Name of Company \_\_\_\_\_

Address \_\_\_\_\_

TIN \_\_\_\_\_

Please quote your lowest price inclusive of taxes in the items/s listed, subject to the General Conditions below, stating the shortest time of delivery. Submit your quotation duly signed by your representative not later than **3 days upon receipt** in sealed envelope marked with the reference no. (PR# 23-07-112352)

*9/29/23*  
**JENNIFER M. CONCON**  
Chairman, Bids and Awards Committee

ITEM NO.	ITEM & DESCRIPTION	BRAND	UNIT	QUANTITY	UNIT COST	TOTAL COST
	Labor and Materials for the Rehabilitation of Seed storage at Trento RES, Trento, Agusan del Sur		Lot	1		
	Please see attached POW and DED					
	Note: In reference to the Practice of Professional Agricultural Engineers, pursuant to RA 10915, all plans, designs, drawings, estimates, specifications, and other documents related to agriculture both public and private, shall be signed, stamped and received by Agricultural and Biosystems Engineers.					

ABC: \_\_\_\_\_ 80,000.00

Source of fund: \_\_\_\_\_ HVCDP CY 2023

**General Conditions:**

- All entries must be typewritten/printed in ink.
- Delivery period within \_\_\_\_\_ calendar days based on the contract.
- Warranty shall be for a period of six (6) months for supplies & materials, one (1) year for equipment from date of acceptance by procuring entity.
- Price validity shall be for a period of \_\_\_\_\_ calendar days
- PhilGEPS Registration Certificate, Business Permit, DTI Certificate and Tax Registration Certificate shall be attached upon submission of the quotation, if applicable.
- Bidders shall submit original brochures showing specification of the products being offered.
- Winning bidder(s) from outside Butuan City must appear personally or sent authorized representative to signed contract and claimed payments.

After having carefully read and accepted your General Conditions, I/We quote on the item at prices noted above.

Printed Name/Signature of Company \_\_\_\_\_

Name and Signature of Conasser \_\_\_\_\_

Tel. No. / CP No. / email address \_\_\_\_\_

Date \_\_\_\_\_



Republic of the Philippines  
**DEPARTMENT OF AGRICULTURE**  
Regional Field Office 13  
Capitol Site, Butuan City 8600

Project Title: Rehabilitation of Seed Storage  
Location: Trento RES, Trento, Agusan del Sur

### BILL OF QUANTITIES:

ITEM NO.	DESCRIPTION	QUANTITY	UNIT
<b>PART I</b>	<b>GENERAL REQUIREMENTS</b>		
B.5	Project Billboard/Sign Board	1.0	Each
	<b>PART C- FINISHING AND OTHER CIVIL WORKS</b>		
1013(2)c	Fabricated Metal Roofing Accessory (gutter, 0.6mm thk.)	12.0	lm
1003	Carpentry Works	96.0	Bd.ft.
1003(1)a1	Ceiling	31.18	Sq.m.
	<b>C.2 Finishing Works</b>		
SPL-1	Skim coat smooth finish	40.96	Sq.m.



# DEPARTMENT OF AGRICULTURE

CARAGA REGION  
CAPITOL SITE, BUTUAN CITY

## REHABILITATION OF SEED STORAGE

RES Trento, agusan del Sur



Republic of the Philippines  
 DEPARTMENT OF AGRICULTURE  
 Caraga Region  
 Capitol Site, Butuan City  
 Tel. No. (085) 342-4092, Telefax No. (085) 341-2114  
 Cost Fund Source/s

Project Name: Rehabilitation of Seed Bodega  
 Location: RES Trento, Agusan del Sur  
 Implementing Agency: IAD-Caraga Region  
 Development Partners:  
 Contractor/Supplier:  
 Brief Description:


Project Date		Project Status		Remarks
Duration	Started Date	Target of Completion	Percentage of Cost Incurred to Date	
30 C.D.				

For particulars or complaints about this project, please contact Regional Office or Cluster which has audit jurisdiction on this project


COA Regional Office No./Cluster: XIII-CARAGA  
 Address: SOUTH MONTILLA BOULEVARD, BUTUAN CITY  
 Contact No.: (085) 342-567, or text COA Citizen's Desk at 0915-5391957

FONT COLOR : BLACK  
 RESOLUTION : 70dpi  
 FONT : HELVETICA  
 FONT SIZE : MAIN INFORMATION : 1"  
 SUB-INFORMATION : 1"  
 2.40M TO 2.40M SCALE

PROJECT BILLBOARD DETAILS  
 NOT TO SCALE

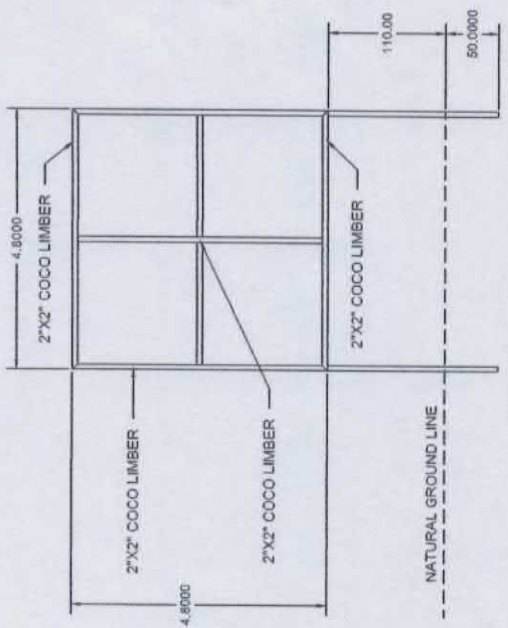

FRAMING DETAILS  
 SCALE: 1:50 MTS.

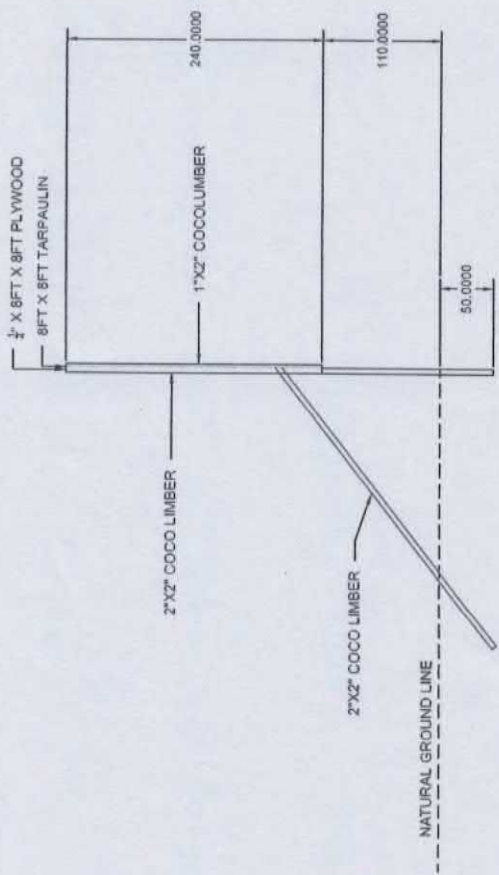


LEFT & RIGHT SIDE ELEVATION  
 SCALE: 1:50 MTS.

Republic of the Philippines DEPARTMENT OF AGRICULTURE CARAGA REGION Capitol Drive, Butuan City	Project Title: Rehabilitation of Seed Storage Location: RES Trento, Agusan del Sur	Prepared by:  ENGR. ROWEL S. MEJOS ENGINEER II	Checked and Reviewed by:  ENGR. CHESSA LYN B. LIMAS ENGINEER III	Submitted by:  ENGR. RENE O. MORALES Chief/RAID	Noted by:  FLORITES L. ROSALES OIC, Research Division	Recommended by:  ABEL F. WALLS RTD for Research & Regulations	Approved:  ENGR. CARDO M. ONATE, JR. Regional Executive Director	Sheet Content: Project Billboard Details	Sheet No. 1 5
---	---	---	---	--	--	--	---	--	---------------------

NOTE:


ALL DIMENSIONS ARE IN CENTIMETERS UNLESS OTHERWISE SPECIFIED

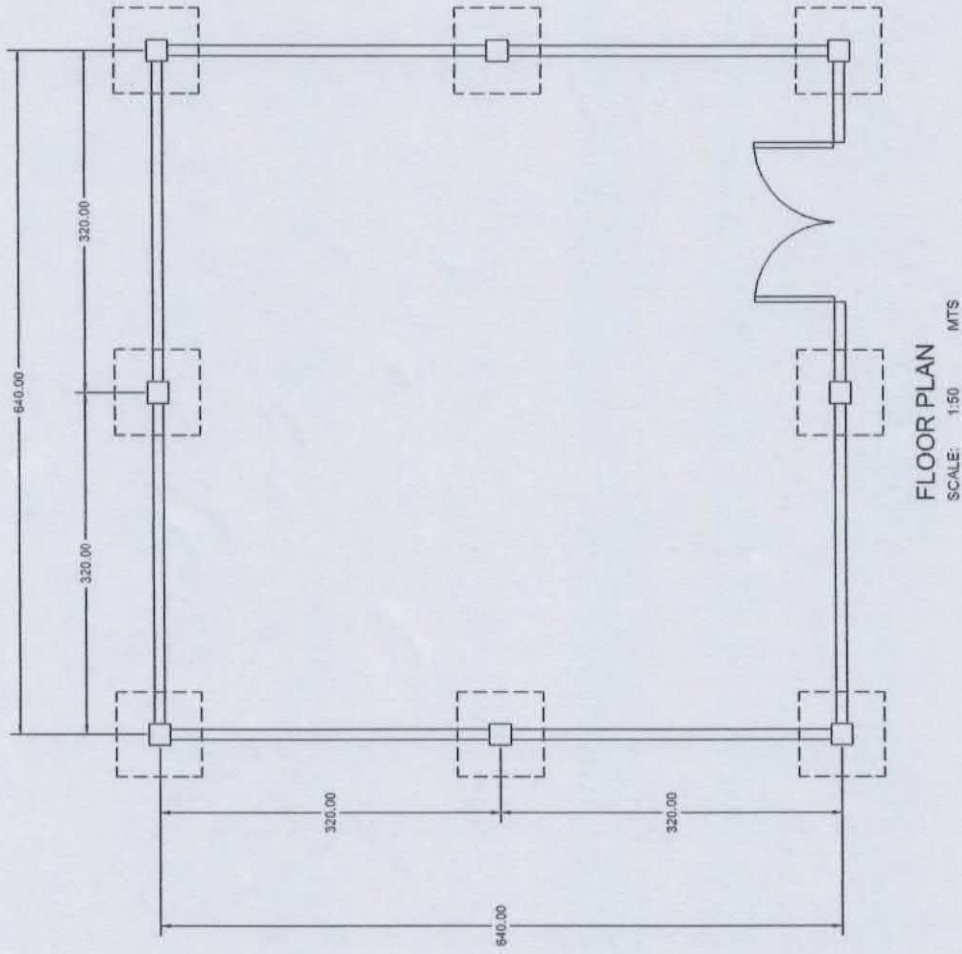


Republic of the Philippines DEPARTMENT OF AGRICULTURE CARAGA REGION Capitol Drive, Butuan City	Project Title: Rehabilitation of Seed Storage Location: RES Trento, Agusan del Sur	Prepared by:  ENGR. ROWEL S. MEJOS ENGINEER II	Checked and Reviewed by:  ENGR. TRESSA LYN B. LIMAS ENGINEER III	Submitted by:  ENGR. REJELE D. MORALES Chief, XAED	Noted by:  FLORITES J. ROSALBE, OIC - Research Division	Recommended by:  ABEL F. MAGAS RTD for Research & Regulations	Approved:  ENGR. RICARDO M. ONATE, JR. Regional Executive Director	Sheet Content: Floor Plan	Sheet No. <div style="border: 1px solid black; border-radius: 50%; width: 30px; height: 30px; display: flex; align-items: center; justify-content: center; margin: 0 auto;"> <span style="font-size: 10px;">2</span>  <span style="font-size: 10px;">5</span> </div>
---	---	---	---	---	--	--	---	------------------------------	---

NOTE:


ALL DIMENSIONS ARE IN CENTIMETERS UNLESS OTHERWISE SPECIFIED

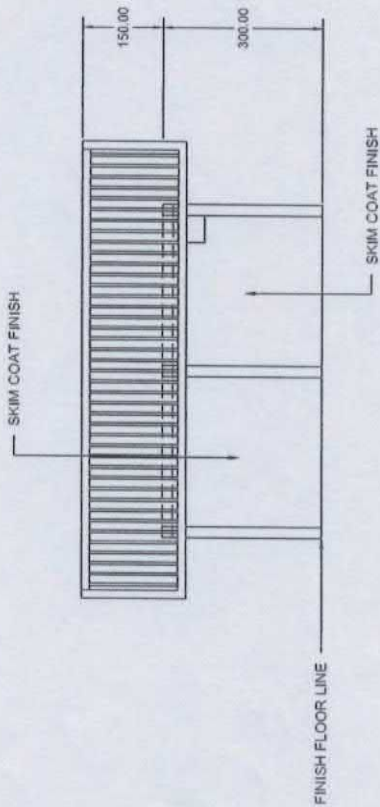


**FRONT ELEVATION**  
SCALE: 1:100 MTS

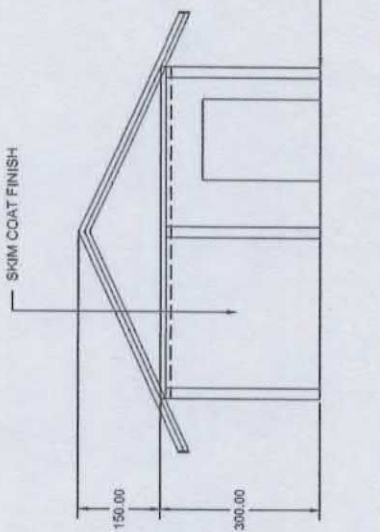

**LEFT ELEVATION**  
SCALE: 1:100 MTS

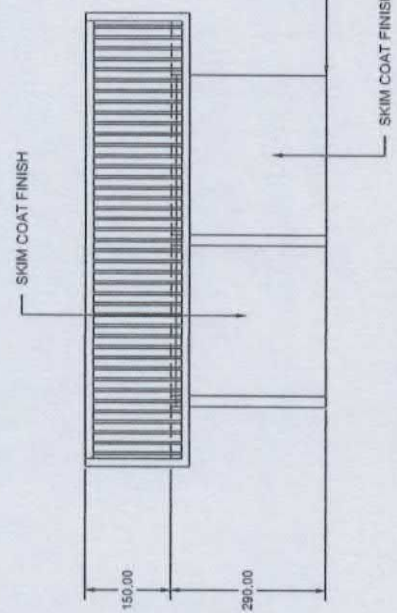

**RIGHT ELEVATION**  
SCALE: 1:100 MTS

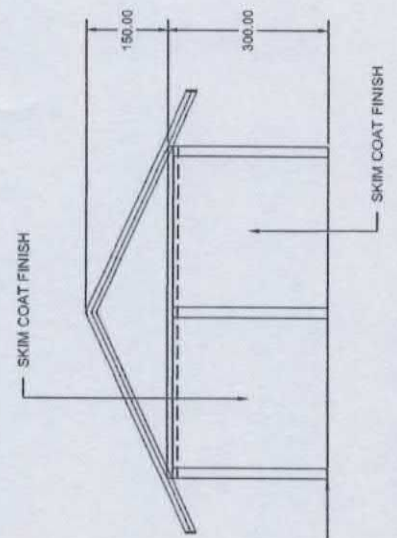


**REAR ELEVATION**  
SCALE: 1:100 MTS

Republic of the Philippines DEPARTMENT OF AGRICULTURE CARAGA REGION Capital Drive, Butuan City	Project Title: Rehabilitation of Seed Storage Location: RES Trento, Agusan del Sur	Prepared by:  ENGR. ROWEL S. MEJIOS ENGINEER II	Checked and Reviewed by:  ENGR. THESSA LYN B. LIMAS ENGINEER III	Submitted by:  ENGR. ARLENE O. MORALES Chief, RAED	Noted by:  FLORITES J. RICSALES OIC, Research Division	Recommended by:  ARNEL F. VARGAS RTD for Research & Regulations	Approved:  ENGR. RICARDO M. ONATE, JR. Regional Executive Director	Sheet Content: FRONT ELEV. LEFT ELEV. RIGHT ELEV. REAR ELEV.	Sheet No. 3 5
---	---	--	---	---	---	--	---	--	---------------------

NOTE:

ALL DIMENSIONS ARE IN CENTIMETERS UNLESS OTHERWISE SPECIFIED

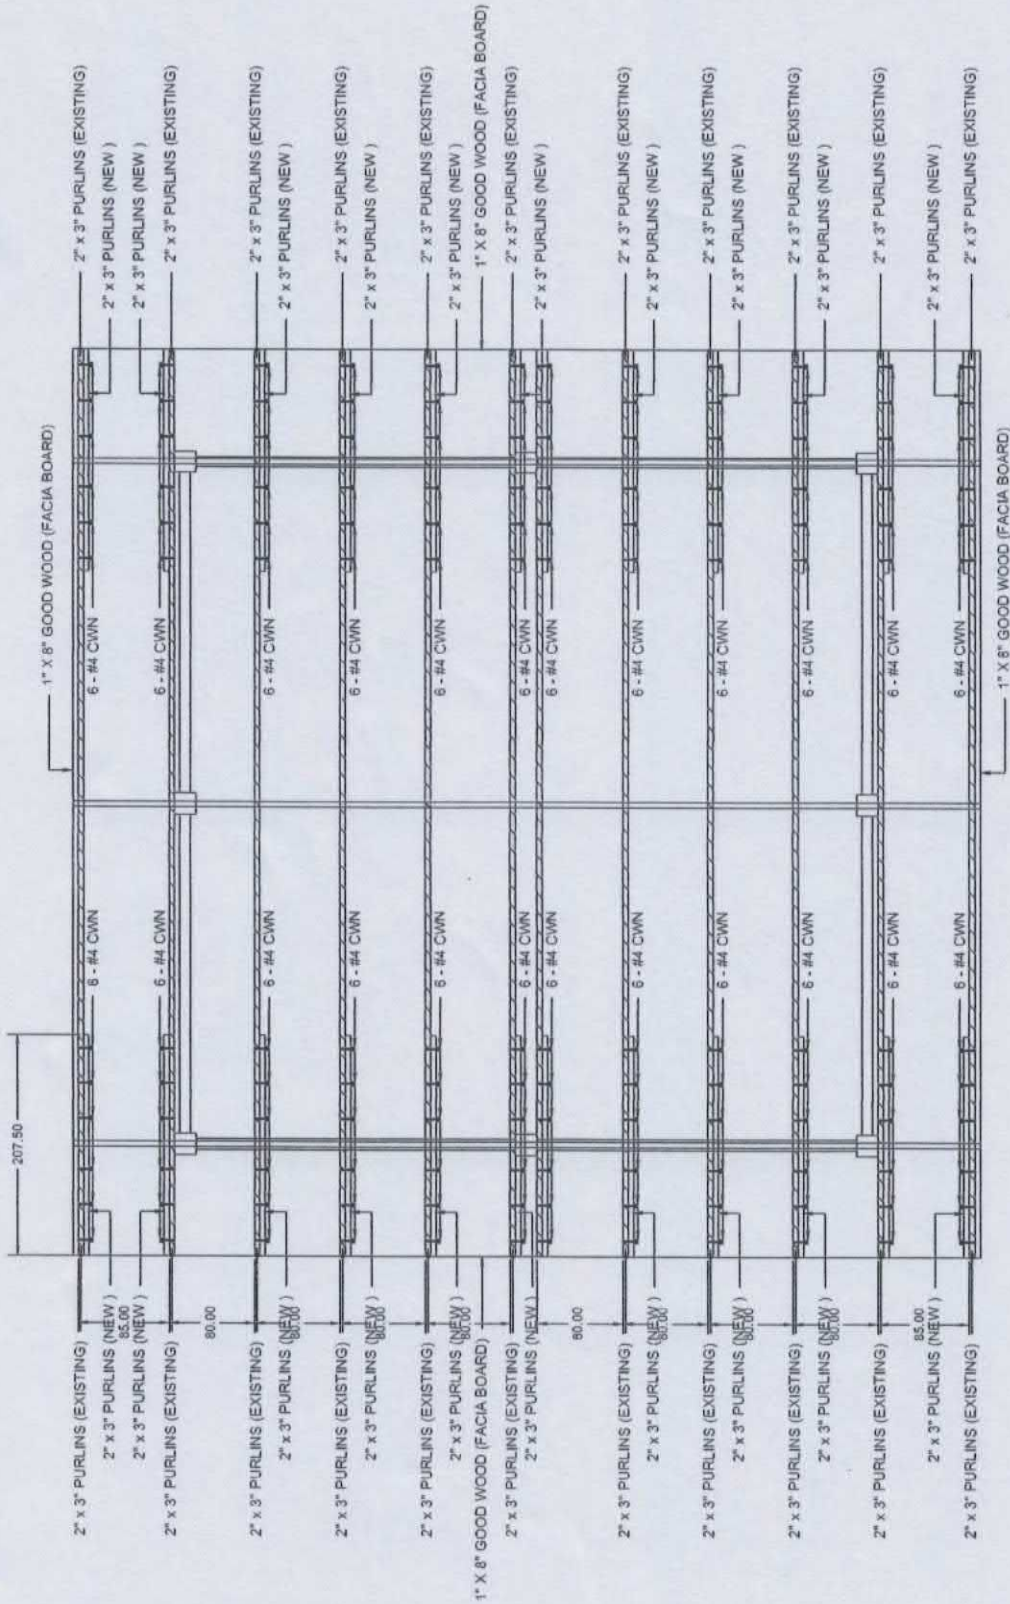


ROOF FRAMING PLAN  
SCALE: 1:50 MTS

Project Title:	Prepared by:	Checked and Reviewed by:	Submitted by:	Noted by:	Recommended by:	Approved:	Sheet Content:	Sheet No:
Rehabilitation of Seed Storage Location: RES Trento, Agusan del Sur	ENGR. ROWEL S. MEJOS ENGINEER II	ENGR. TRESSA LYN B. LIMAS ENGINEER III	ENGR. ARNOLD J. MORALES Chief PAID	FLORITES J. ROSALES, OIC, Research Division	ABEL F. WAGAS RTD for Research & Regulations	ENGR. ARD M. ONATE, JR. Regional Executive Director	ROOF FRAMING PLAN	3

NOTE:


ALL DIMENSIONS ARE IN CENTIMETERS UNLESS OTHERWISE SPECIFIED

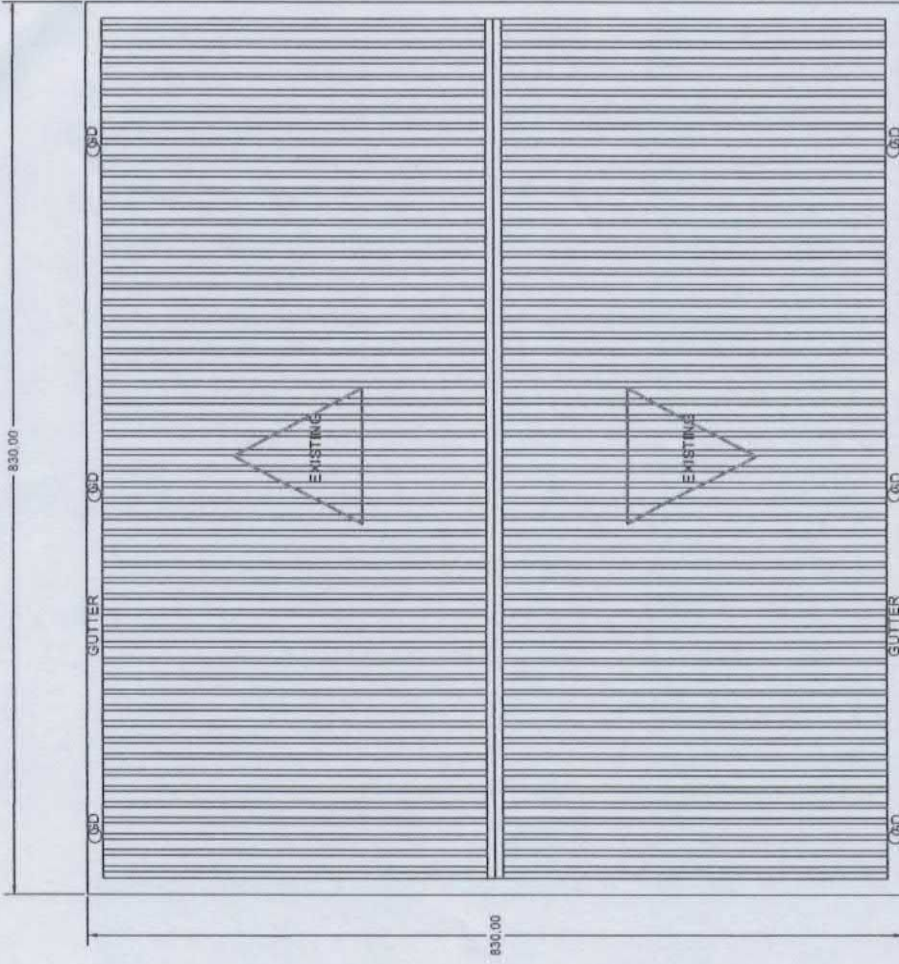

ROOF PLAN

SCALE: 1:50 MTS

DURA SPANDREL ON 2"x2" GOOD WOOD FRAME  
SPACED AT 60CM X 60CM

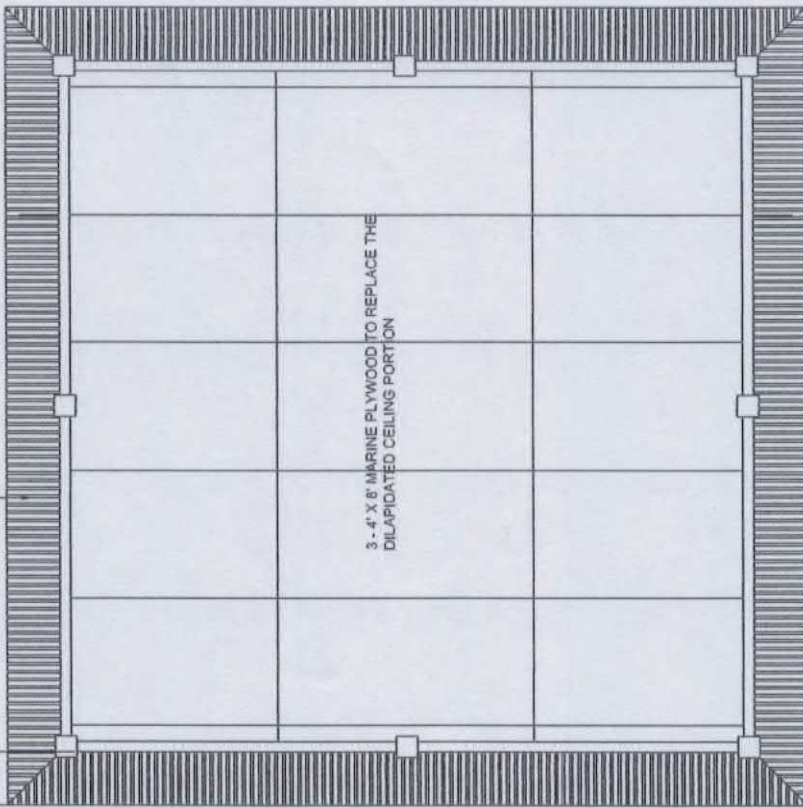

REFLECTED CEILING PLAN

SCALE: 1:50 MTS

Republic of the Philippines DEPARTMENT OF AGRICULTURE CARAGA REGION Capitol Drive, Butuan City	Project Title: Rehabilitation of Seed Storage Location: RES Trento, Agusan del Sur	Prepared by: ENGR. ROYEL S. MEJOS ENGINEER II	Checked and Reviewed by: ENGR. TRESSA LYN B. LIMAS ENGINEER III	Submitted by: ENGR. JEROME D. MORALES Chief, RAED	Noted by: FLORITES J. ROSALES OIC, Research Division	Recommended by: ABEL F. WAGAS RTD for Research & Regulations	Approved: ENGR. MARCO M. ONATE, JR. Regional Executive Director	Sheet Content: REFLECTED CEILING PLAN ROOF PLAN	Sheet No. 1 5
---	---	---	---	---	--	--	---	--	---------------------