



DEPARTMENT OF AGRICULTURE


RFO XIII - CARAGA
CAPITOL SITE, BUTUAN CITY

ESTABLISHMENT OF ROOFING FOR SILAGE BUNKER


VARIOUS LOCATION
CARAGA REGION

DESIGN & FORMAT OF THE TARPAULIN

1. TARPAULIN , WHITE, 8FT x 8FT
2. RESOLUTION: 70dpi
3. FONT: HELVETICA
4. FONT SIZE: MAIN INFORMATION - 3"
5. SUB-INFORMATION - 1"
6. FONT COLOR: BLACK

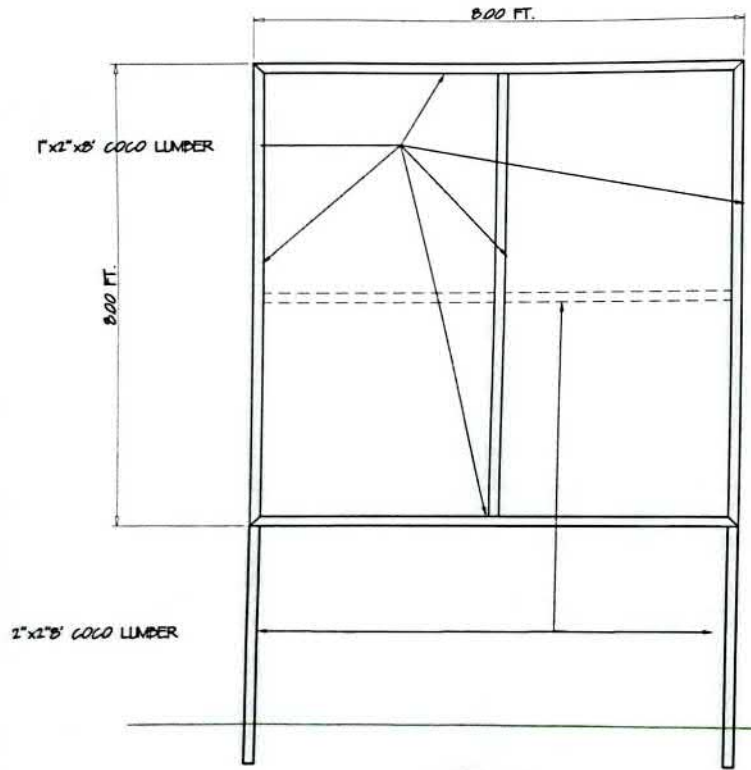

FRONT VIEW
SCALE 1/25 MTS



Republic of the Philippines
DEPARTMENT OF AGRICULTURE
Caraga Region
Capitol Site, Butuan City
Tel. No. (085) 342-4092, Telefax No (085) 341-2114

Project Name: Establishment of Roofing for Silage bunker Costs
 Location: Various Establishment Location Fund Source/s
 Implementing Agency/ies: DA-Caraga Region
 Development Partners
 Contractor/Supplier
 Brief Description

Project Date			Project Status				Remarks
Duration	Started	Target Date of Completion	Percentage of Completion	As of (Date)	Cost Incurred to Date	Date Completed	
30 CD							


For particulars or complaints about this project, please contact Regional Office or Cluster which has audit jurisdiction on this projects

COA Regional Office No./Cluster : XIII-CARAGA
 Address: SOUTH MONTILLA BOULEVARD, BUTUAN CITY
 Contact No. (085) 342-567 or text COA Citizen's Desk at 0915-5391957

8.00 FT.

8.00 FT.


2PCS. - 2" x 2" x 8' COCO LUMBER

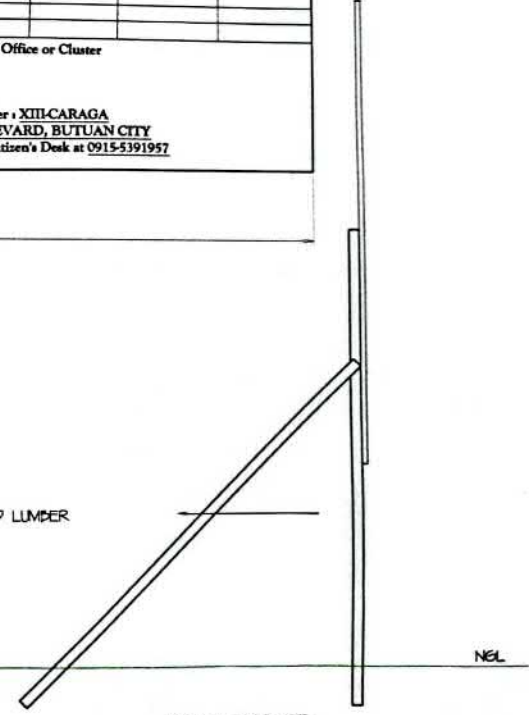


RIGHT & LEFT SIDE VIEW
SCALE 1/25 MTS

PROJECT BILLBOARD DETAILS

Republic of the Philippines DEPARTMENT OF AGRICULTURE Caraga Region	PROJECT TITLE:	PREPARED BY:	CHECKED & REVIEWED BY:	SUBMITTED BY:	NOTED BY:	RECOMMENDING APPROVAL:	APPROVED BY:	SHEET NO.
	ESTABLISHMENT OF ROOFING FOR SILAGE BUNKER LOC: VARIOUS LOCATION	JAY P. ESPANOLA ENGINEER II	THEGA LYN D. LIMAS ENGINEER III	RENE AMORATOS ENGINEER V/CHIEF TRAFFIC	EDELMIRA R. LUMINARIAS ASST. FOCAL PERSON	REBECCA S. MATHEA RTR FOR OPERATIONS	ENGR. ARDO M. ONATE, JR. REGIONAL EXECUTIVE DIRECTOR	1

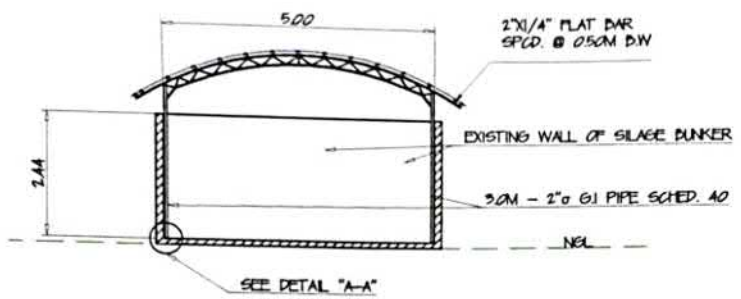


FRONT ELEVATION
SCALE 1:50

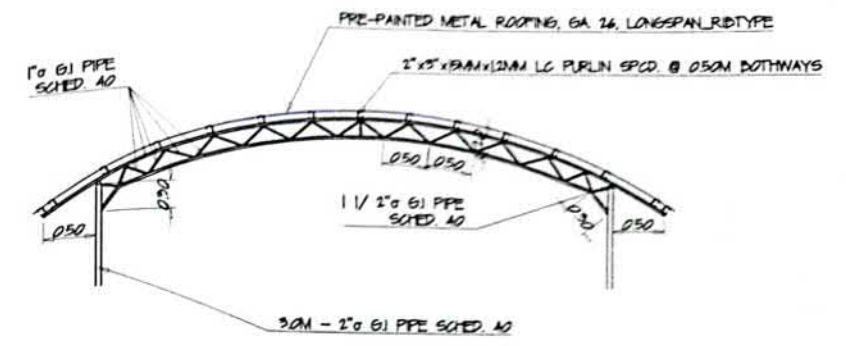

TRUSS-I (T-I) DETAIL
SCALE 1:50

BILL OF QUANTITIES


Item No.	Scope of Work	Quantity	Unit
B.5	Project Billboard/SignBoard	1.00	each
1014(1)b1	Pre-painted Metal Sheets ,longspan, Rib type, ga. 26	71.19	sq.m.
403(7)	Structural Steel Furnished Fabricated & Erected	1.00	lot
1032(1)c	Painting Works(Steel)	60.00	sq.m.

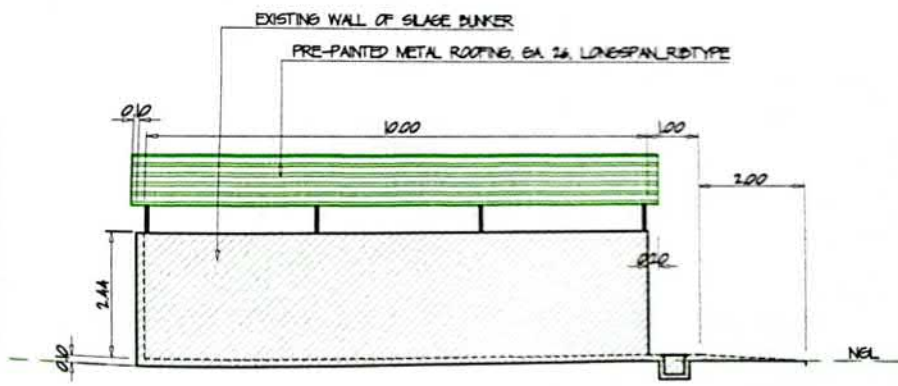


SIDE ELEVATION
SCALE 1:50

Republic of the Philippines DEPARTMENT OF AGRICULTURE Caraga Region	PROJECT TITLE:	PREPARED BY:	CHECKED & REVIEWED BY:	SUBMITTED BY:	NOTED BY:	RECOMMENDING APPROVAL:	APPROVED BY:	SHEET NO.
	ESTABLISHMENT OF ROOFING FOR SILAGE BUNKER LOC: VARIOUS LOCATION	 W. P. MANZOLA ENGINEER II	 THEA LYNN D. LIMAS ENGINEER II	 REYNOLD MORALES ENGINEER V/CHIEF RAEP	 EDER MIRA R. LUMINARIAS R.S. FOCAL PERSON	 REBECCA S. ALCALA RHP FOR OPERATORS	 ENGR. RICARDO M. ONATE JR. REGIONAL EXECUTIVE DIRECTOR	2


2"x2" XBRANX12MM LG PURLIN
SPCD @ 0.50M BOWTHWAYS

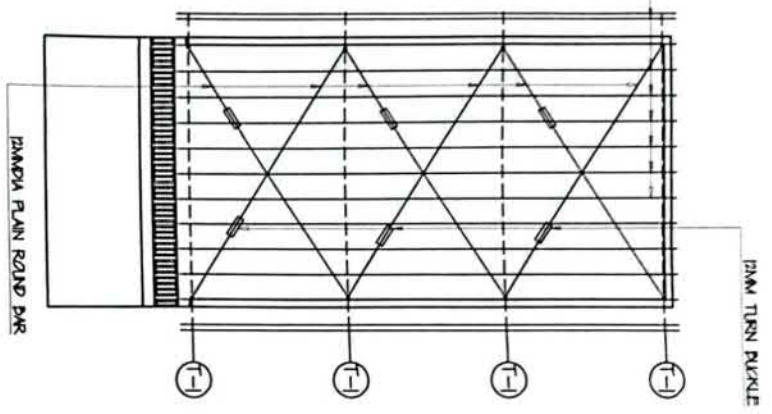

ROOF FRAMING PLAN
SCALE 1/8" = 1'-0"

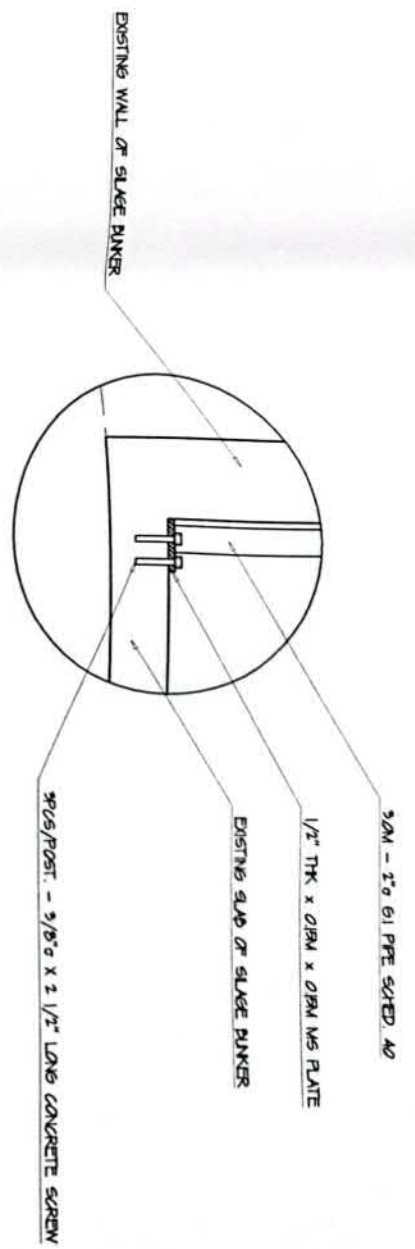

SECTION "A-A"
SCALE 1/8" = 1'-0"

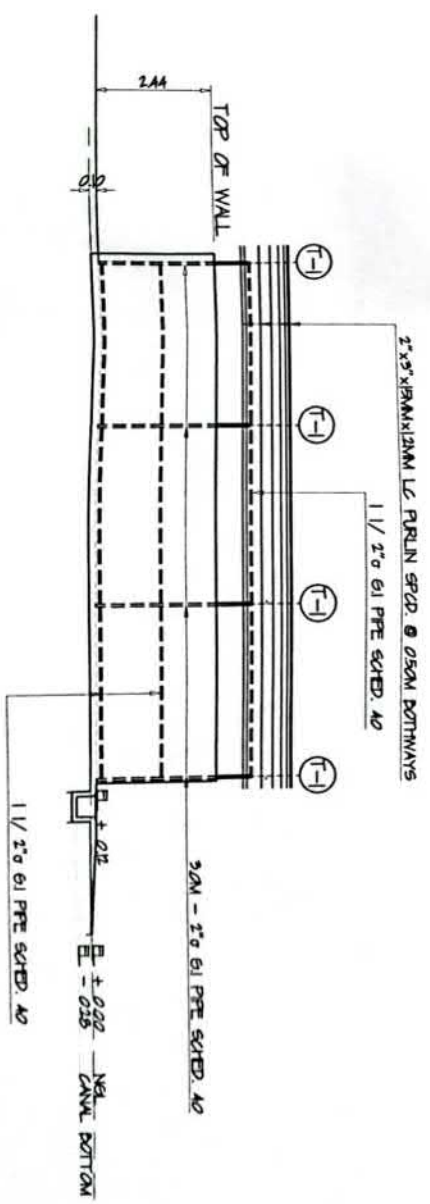

LONGITUDINAL SECTION
SCALE 1/8" = 1'-0"

Republic of the Philippines
DEPARTMENT OF AGRICULTURE
Caganga Region

PROJECT TITLE ESTABLISHMENT OF ROOFING FOR SLUDGE BUNKER	PREPARED BY: J. B. BERNALDEZ ENGINEER II	CHECKED & REVIEWED BY: J. B. BERNALDEZ ENGINEER II	SUBMITTED BY: J. B. BERNALDEZ ENGINEER II	NOTED BY: J. B. BERNALDEZ ENGINEER II	RECOMMENDING APPROVAL: J. B. BERNALDEZ ENGINEER II	APPROVED BY: J. B. BERNALDEZ ENGINEER II	SHEET NO. 3
--	--	--	---	---	--	--	----------------