



Republic of the Philippines
DEPARTMENT OF AGRICULTURE
Regional Field Office 13
Capitol Site, Butuan City 8600

Project Title: Upgrading of Nursery
Location: Trento RES, Trento, Agusan del Sur

BILL OF QUANTITIES:

ITEM NO.	DESCRIPTION	QUANTITY	UNIT
PART I	GENERAL REQUIREMENTS		
B.5	Project Billboard/Sign Board	1.0	Each
Part II	PART A-EARTHWORK		
200	Aggregate Sub-base Course	17.33	Cu.m.
	PART B-FINISHING AND OTHER CIVIL WORKS		
	B.1 Fabricated Materials		
900(8)	Structural Concrete (Class "B, 7days)	15.75	Cu.m.
403(7)	Metal Structure	1	Lot
	B.2 Finishing Works		
SPL-1	16 mesh Black Net & Installation	1,650	Sq.m
SPL-2	200 micron UV Plastic Sheet	1	Lot
SPL-3	Overhead Sprinkler	1	Lot



DEPARTMENT OF AGRICULTURE

Caraga Region

Capitol Site, Butuan City

Tel. No: (085) 342-4092 Telefax No.: (085) 341-2114

Request for Qoutation

Date: _____

Quotation #: _____

Name of Company _____

Address _____

TIN _____

Please quote your lowest price inclusive of taxes in the items/s listed, subject to the General Conditions below, stating the shortest time of delivery. Submit your quotation duly signed by your representative not later than **3 days upon receipt** in sealed envelope marked with the reference no. (PR# 23-66-RES233)

JOHNNY M. CONCON

Chairman, Bids and Awards Committee

ITEM NO.	ITEM & DESCRIPTION	BRAND	UNIT	QUANTITY	UNIT COST	TOTAL COST
	Labor and Materials for the Upgrading of Nursery at Trento RES, Trento, Agusan del Sur		Lot	1		
	Please see attached POW and DED					
	Note: In reference to the Practice of Professional Agricultural Engineers, pursuant to RA 10915, all plans, designs, drawings, estimates, specifications, and other documents related to agriculture both public and private, shall be signed, stamped and received by Agricultural and Biosystems Engineers.					

ABC: 350,000.00

Source of fund: HVCDP CY 2023

General Conditions:

- All entries must be typewritten/printed in ink.
- Delivery period within _____ calendar days based on the contract.
- Warranty shall be for a period of six (6) months for supplies & materials, one (1) year for equipment from date of acceptance by procuring entity.
- Price validity shall be for a period of _____ calendar days
- PhilGEPS Registration Certificate, Business Permit, DTI Certificate and Tax Registration Certificate shall be attached upon submission of the quotation, if applicable.
- Bidders shall submit original brochures showing specification of the products being offered.
- Winning bidder(s) from outside Butuan City must appear personally or sent authorized representative to signed contract and claimed payments.

After having carefully read and accepted your General Conditions, I/We quote on the item at prices noted above.

Printed Name/Signature of Company

Name and Signature of Convasser

Tel. No. / CP No. / email address

Date

Republic of the Philippines

DEPARTMENT OF AGRICULTURE

CARAGA REGION
CAPITOL SITE, BUTUAN CITY

UPGRADING OF NURSERY

Trento RES, Trento, Agusan del Sur

Republic of the Philippines
 DEPARTMENT OF AGRICULTURE
 Cagayan Region
 Capital Site, Butuan City
 Tel. No. (085) 342-4092, Telefax No. (085) 341-2114

Project Name: Upgrading of Nursery
 Location: Trento RES, Trento Agusan del Sur
 Implementing Agency/ISDA-Cagayan Region
 Development Partners
 Contractor Supplier:
 Brief Description:

Cost:
 Fund Source: s:


Project Date		Project Status		Remarks
Duration Started	Target of Completion	Percentage of (Date) Incurred	As of Date Completed to Date	

For particulars or complaints about this project, please contact Regional Office or Cluster which has audit jurisdiction on this project:
 COA Regional Office No./Cluster: XIII-CAGAYAN
 Address: SOUTH MONTILLA BOLTERRADO, BUTUAN CITY
 Contact No.: (085) 342-567 or text COA Citizens' Desk at (0915-5391957)


FONT COLOR : BLACK
 FONT RESOLUTION : 70dpi
 FONT : HELVETICA
 FONT SIZE : MAIN
 : 1"
 SUB-INFORMATION : 1"

PROJECT BILLBOARD DETAILS
 NOT TO SCALE

Republic of the Philippines DEPARTMENT OF AGRICULTURE REGIONAL FIELD OFFICE XIII Capital Drive, Butuan City	Project Title: UPGRADING OF NURSERY Trento RES, Trento, Agusan del Sur	Prepared by: ENGR. ROMELO S. MEJOS ENGINEER II	Checked and Reviewed by: ENGR. THESSA LYN B. LIMAS ENGINEER III	Submitted by: ENGR. RENE Q. MORALES Chief, RAED	Noted by: FLORITES J. ROSALES OIC, Research Division	Recommending Approval: ABEL F. VAGAS RTD for Research Regulations	Approved: ENGR. RICARDO M. ORATE, JR. Regional Executive Director	Project Content: Billboard/Signage	Sheet No. 1/4
--	--	--	---	---	--	---	---	---------------------------------------	------------------

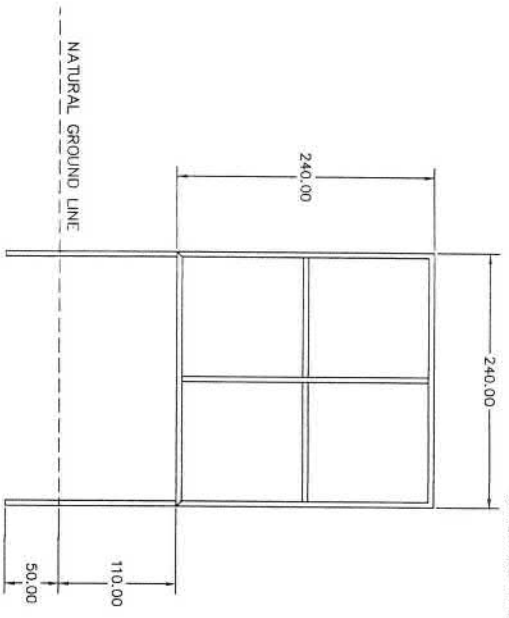


FRAMING DETAILS
 SCALE: 1:50 MTS.

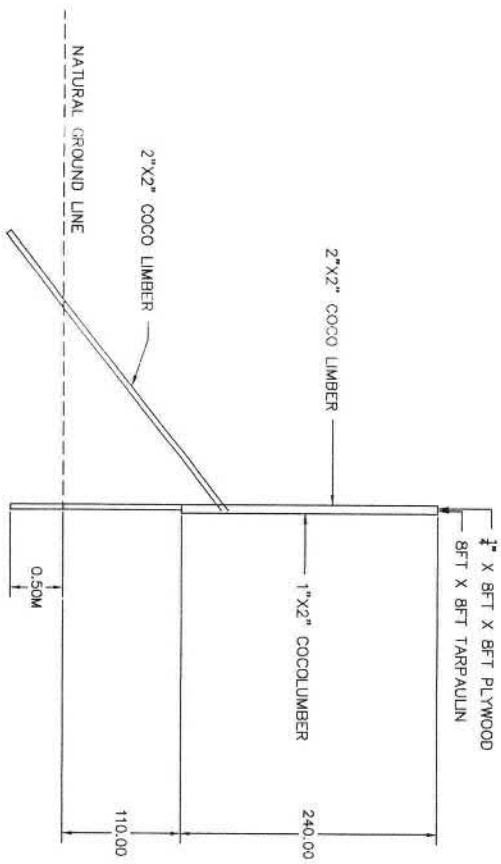


LEFT & RIGHT SIDE ELEVATION
 SCALE: 1:50 MTS.


NOTE:
 ALL DIMENSIONS ARE IN CENTIMETERS UNLESS OTHERWISE SPECIFIED

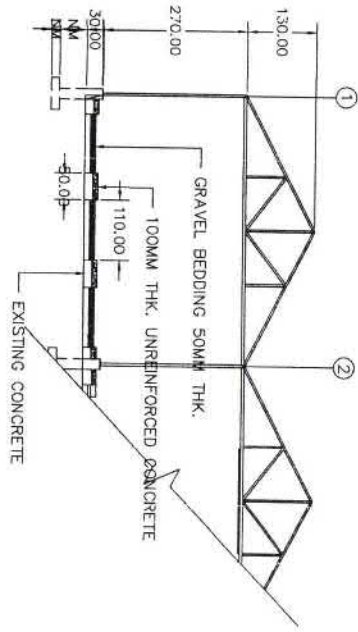


CROSS SECTION VIEW
SCALE: 1:100 MTRS.

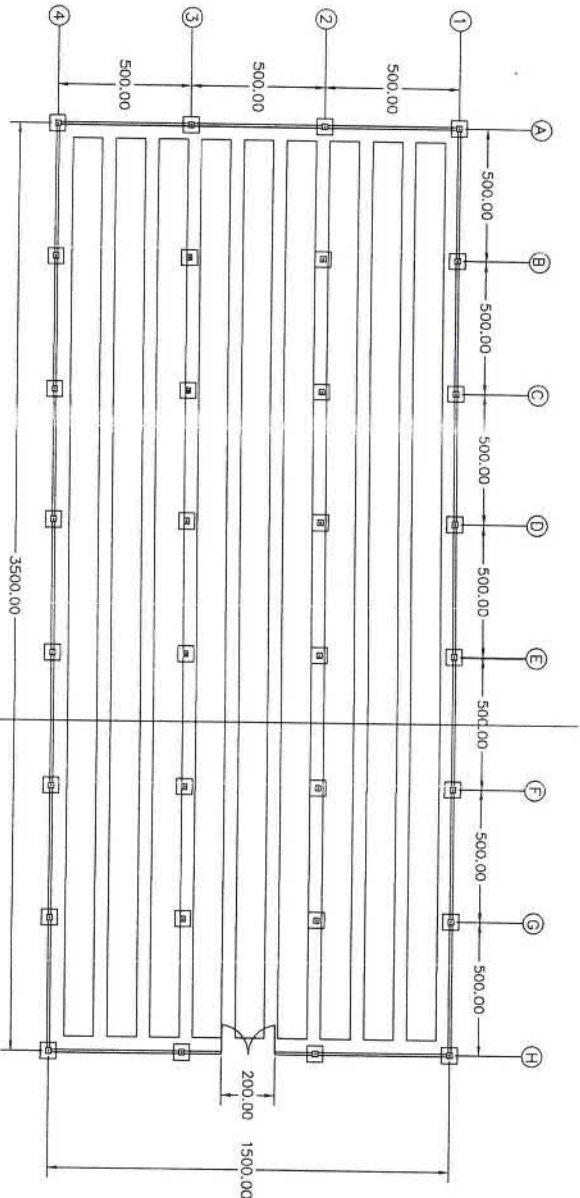

FLOOR PLAN
SCALE: 1:200 MTRS.

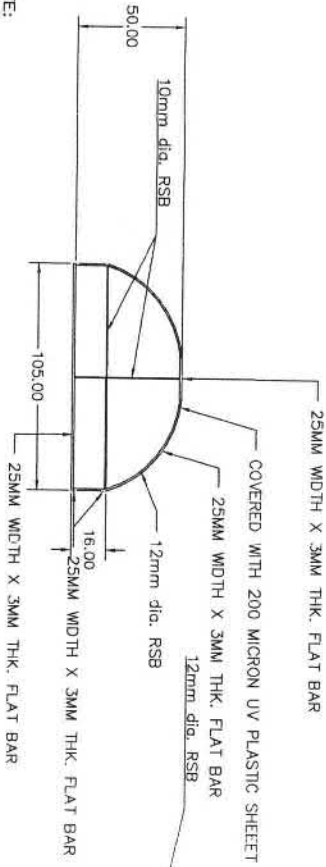


MOBILE COVER DETAILS "AA"
SCALE: 1:25 MTRS.

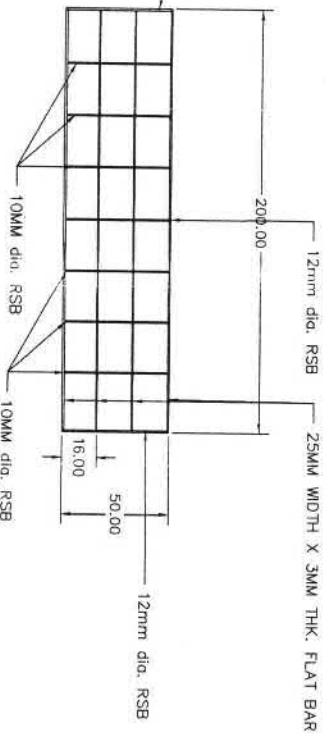


NOTE:
ALL DIMENSIONS ARE IN CENTIMETERS UNLESS OTHERWISE SPECIFIED
ALL CONNECTIONS SHALL BE FULL WELD


Republic of the Philippines DEPARTMENT OF AGRICULTURE REGIONAL FIELD OFFICE XIII Capitol Drive, Butuan City		Project Title: UPGRAADING OF NURSERY	Prepared by: ENGR. ROMEL S. MEJIOS ENGINEER II	Checked and Reviewed by: ENGR. THESSA LYN B. LIMAS ENGINEER III	Submitted by: ENGR. RENE G. MORALES Chief, RAED	Noted by: FLORENCE J. ROSALES OIC, RAED Division	Recommending Approval: ABEL F. BACAS RTD for Research Regulations	Approved: ENGR. RICARDO M. ONATE, JR. Regional Executive Director	Sheet Content: FLOOR PLAN CROSS SECTION VIEW MOV. COVER DET.	Sheet No. 2 4
--	--	---	--	---	---	--	---	---	--	---------------------

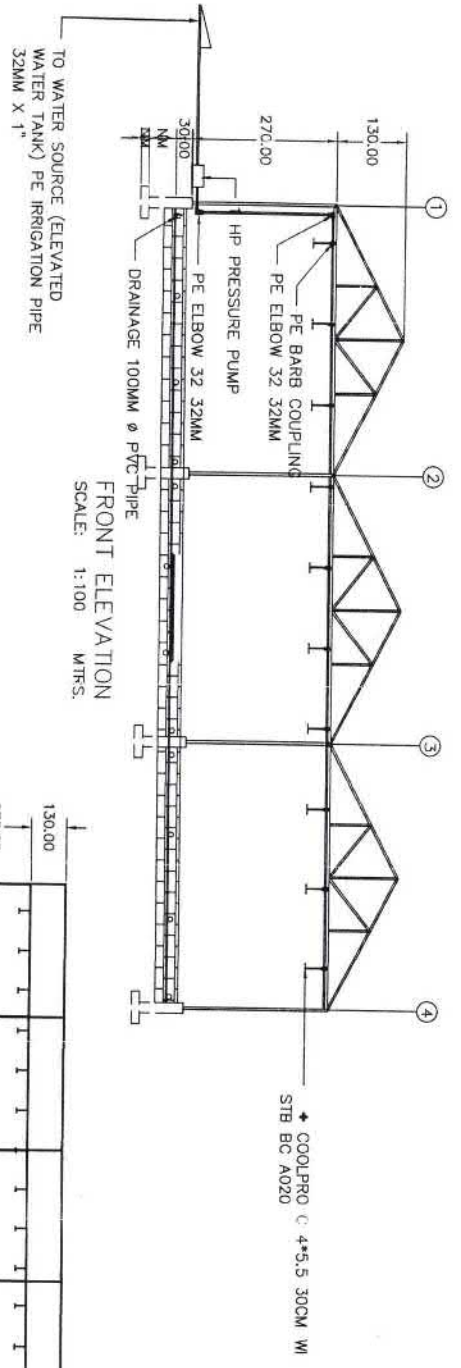

FRONT ELEVATION
SCALE: 1:100 MTRS.




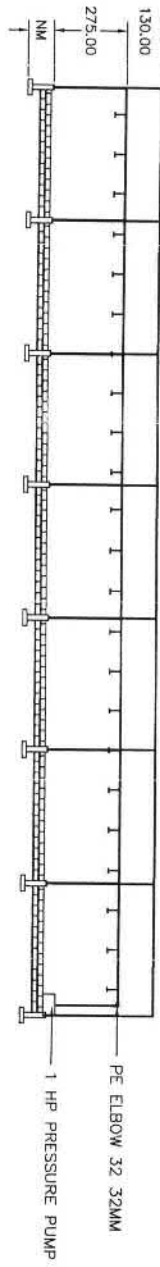


TYPICAL SIDES ELEVATION
SCALE: 1:200 MTRS.

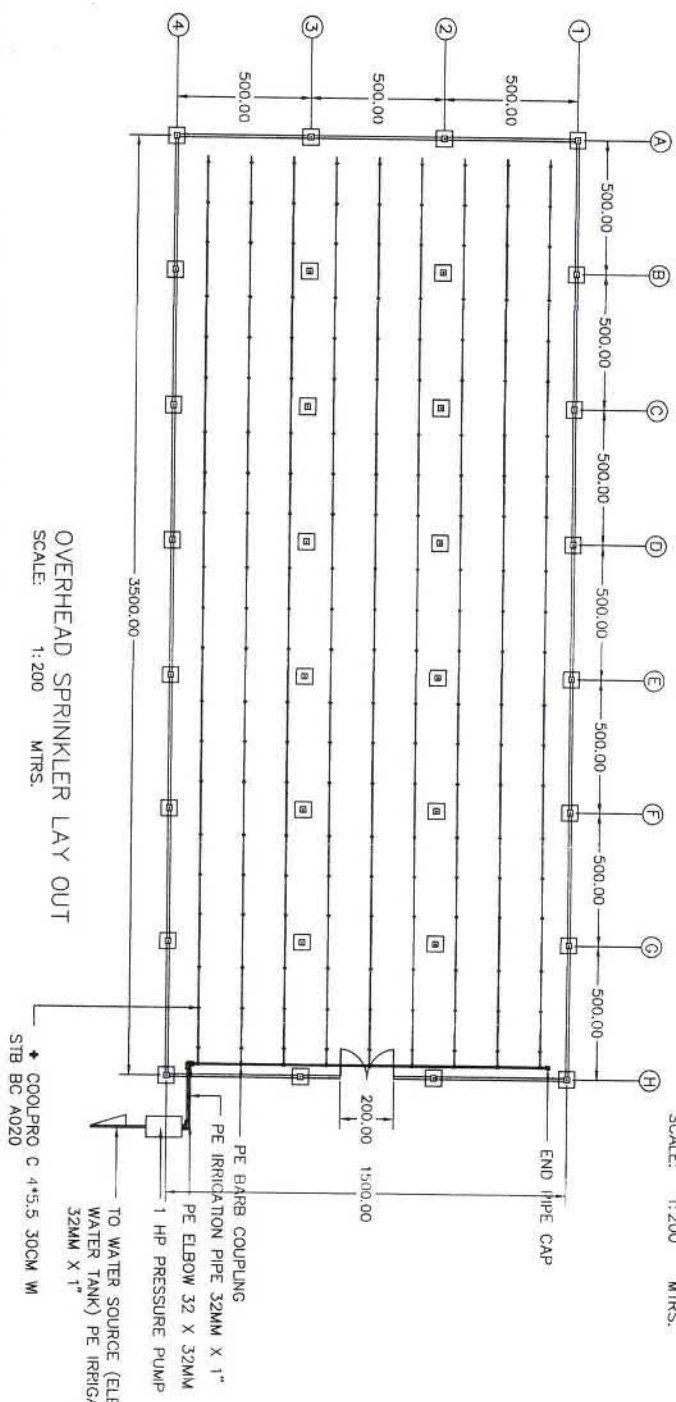

OVERHEAD SPRINKLER LAY OUT
SCALE: 1:200 MTRS.

Republic of the Philippines DEPARTMENT OF AGRICULTURE REGIONAL FIELD OFFICE XIII Capital Drive, Butuan City	Project Title: UPGRADING OF NURSERY Trento RES. Trento, Agusan del Sur	Prepared by: ENGR. ROWEL S. MEJOS ENGINEER II	Checked and Reviewed by: ENGR. GLESSA LYN B. LIMAS ENGINEER III	Submitted by: ENGR. RENE Q. MORALES Chief, R&D	Noted by: FLORITES J. ROSALES OIC, Research Division	Recommending Approval: ABEL F. MOCAS RTD for Research Regulations	Approved: ENGR. CARDO M. ONATE, JR. Regional Executive Director	Sheet Content: FRONT & TYPICAL SIDE ELEV, OVERHEAD SPRINKLER LAY OUT	Sheet No. 3 4
--	--	---	---	--	--	---	---	---	---------------------

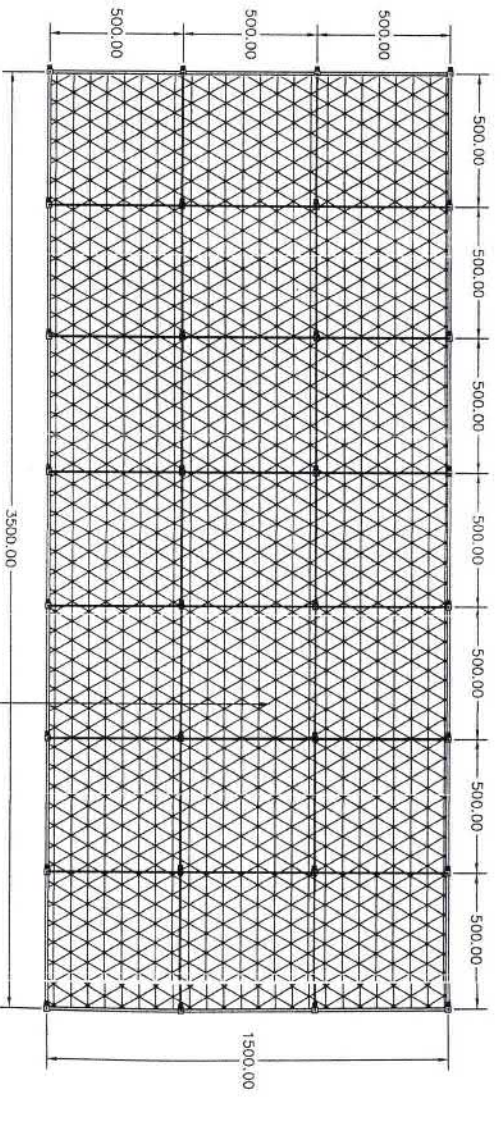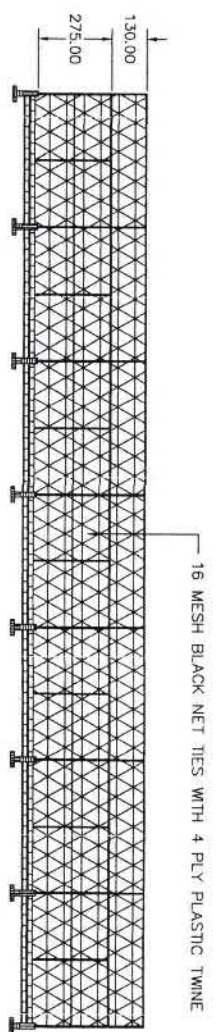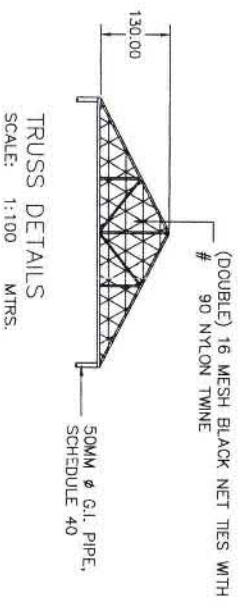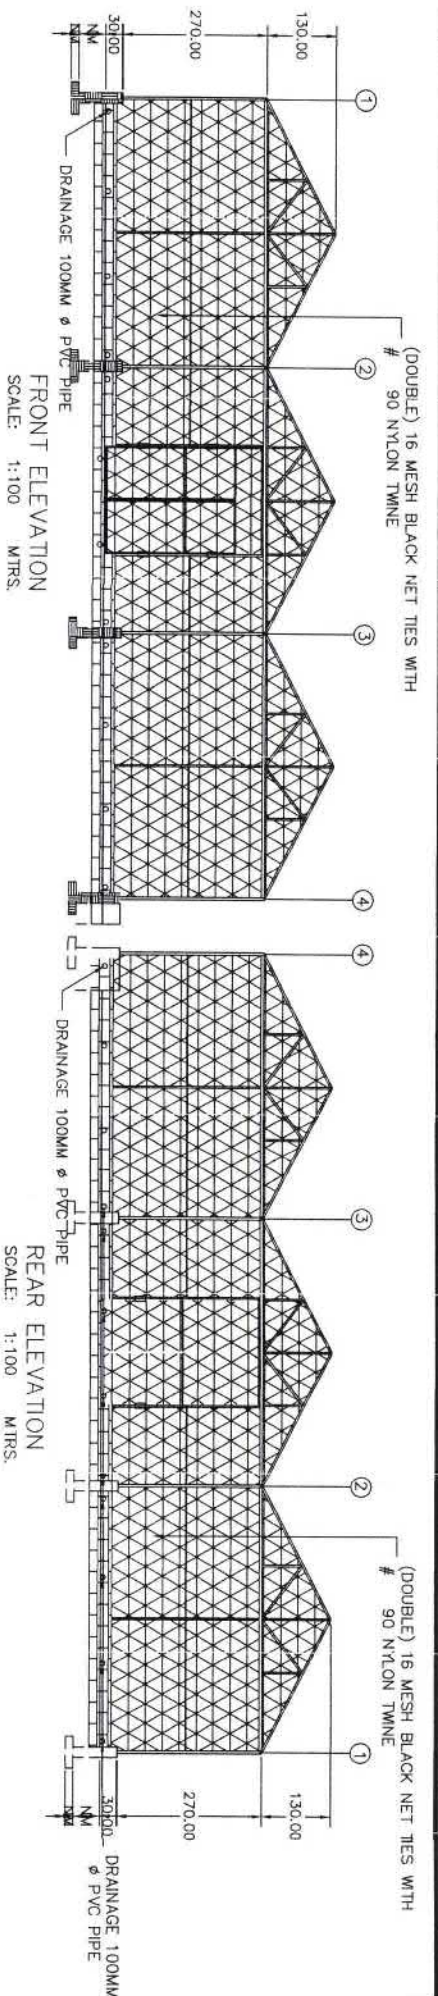

TYPICAL SIDES ELEVATION
SCALE: 1:200 MTRS.

TOP VIEW
SCALE: 1:200 MTRS.

NOTE:
ALL DIMENSIONS ARE IN CENTIMETERS UNLESS OTHERWISE SPECIFIED

Republic of the Philippines DEPARTMENT OF AGRICULTURE REGIONAL FIELD OFFICE XIII Capitol Drive, Butuan City	Project Title: UPGRADING OF NURSERY Trento RES, Trento, Agusan del Sur	Prepared by: ENGR. ROWEL S. MEJOS ENGINEER II	Checked and Reviewed by: ENGR. BESSA LYN B. LIMAS ENGINEER III	Submitted by: ENGR. RENE Q. TORALES Chief, R&D	Submitted by: FLORITES J. ROSALES OIC, Research Division	Recommending Approval: ABEL F. MAGAS RTD for Research Regulations	Approved: ENGR. BENRITO M. ORATE, JR. Regional Executive Director	Sheet Content Billboard/Signage	Sheet No. 4/4
--	---	---	--	--	--	---	---	------------------------------------	------------------