



REQUEST FOR QUOTATION


Date: _____
Quotation #: _____

Name of Company _____

Address _____

TIN _____

Please quote your lowest price inclusive of taxes in the items/s listed, subject to the General Conditions below, stating the shortest time of delivery. Submit your quotation duly signed by your representative not later than 3 days upon receipt in sealed envelope marked with the reference no. (PR 23-07-SP217)

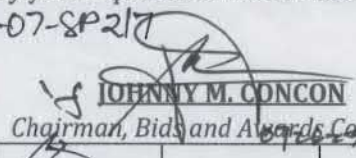
JOHNNY M. CONCON
Chairman, Bids and Awards Committee

ITEM NO.	ITEM & DESCRIPTION	UNIT	QUANTITY	UNIT COST	TOTAL COST
1	Procurement of Labor and Materials for the Construction of Duck House	unit	2		
	Location:				
	1. Brgy. Buena Gracia, Talacogon, Agusan del Sur				
	2. Brgy. Diaz, Tubajon, Province of Dinagat Islands				
	(See attached POW and DED)				
	Note:				
	<i>In reference to the Practice of Professional Agricultural Engineers, pursuant to RA 10915, all plans, designs, drawings, estimates, specifications, and other documents related to agriculture both public and private, shall be signed, stamped and sealed by Agricultural and Biosystems Engineers</i>				

ABC: 100,000.00

Source of fund: CRA CY - 2023 AMIA PROGRAM

General Conditions:

1. All entries must be typewritten/printed in ink.
2. Delivery period within _____ calendar days based on the contract.
3. Warranty shall be for a period of six (6) months for supplies & materials, one (1) year for equipment from date of acceptance by procuring entity.
4. Price validity shall be for a period of _____ calendar days
5. PhilGEPS Registration Certificate, Business Permit, DTI Certificate and Tax Registration Certificate shall be attached upon submission of the quotation, if applicable.
6. Bidders shall submit original brochures showing specification of the products being offered.
7. Winning bidder(s) from outside Butuan City must appear personally or sent authorized representative to signed contract and claimed payments.

After having carefully read and accepted your General Conditions, I/We quote on the item at prices noted above.

Printed Name/Signature of Company

Name and Signature of Conasser

Tel. No. / CP No. / email address

DEPARTMENT OF AGRICULTURE - CARAGA

Capitol Site, Butuan City



CONSTRUCTION OF DUCK HOUSE
Talacogon, ADS & Tubajon, PDI



Republic of the Philippines
DEPARTMENT OF AGRICULTURE
RFO XIII, Capitol Site, Bureau City


Item No.	Description	Quantity	Unit
B.5	Project Billboard/Signboard	1	each
900(8)	Structural Concrete	0.3	cu.m
902(1)a	Reinforcing Steel (Deformed), Grade 40	34	kg
103	Carpentry & Joinery Works	209	bd.ft
1014(1)b1	Galvalume Corrugated Sheet, Gauge 24 x 3 m	12	sheet

Project Title: CONSTRUCTION OF DUCK HOUSE	Prepared by: MARK LOUIE C. BACALSO COS - AVIA Project	Checked & Reviewed by: THEODOR LYN B. LIMAS Engineer III	Submitted by: RAFE D. MORALES Chief, RAED	Noted: FLORITES D. ROSALES OIC, Research Division	Recommending approval: ABEL F. MAGAS RTD for Research & Reproduction	Approved: ENGR. RICARDO M. ORATE, JR. Regional Executive Director	Sheet no. 1
--	---	--	---	---	--	---	----------------

NOTE:
ALL DIMENSION ARE IN METER
UNLESS OTHERWISE SPECIFIED




FRONT VIEW

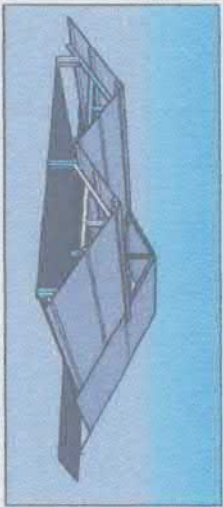


REAR VIEW

PERSPECTIVE VIEW
DRAWN NOT SCALE

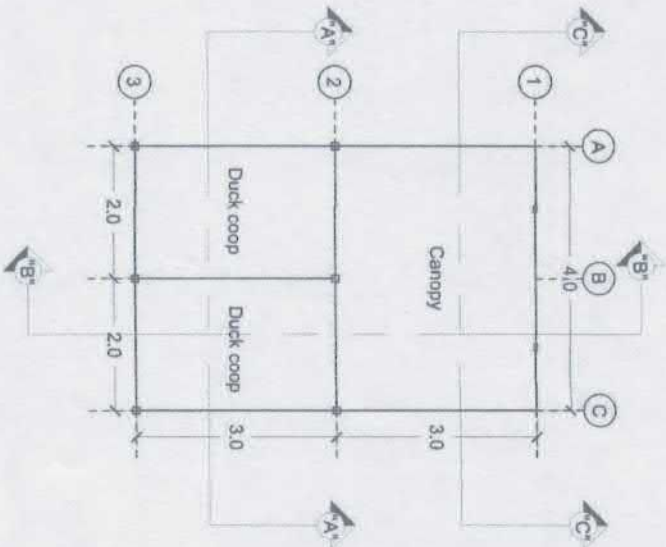


FLOOR PLAN
SCALE: 1:80 M

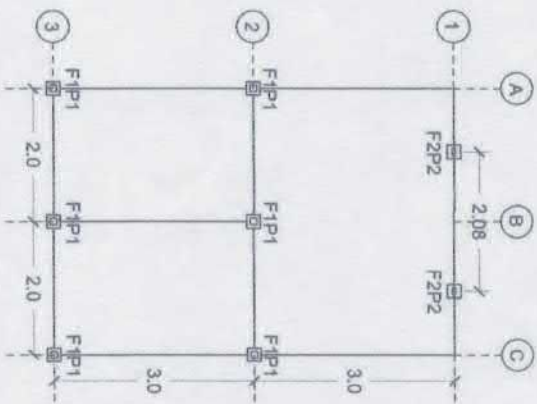

FOUNDATION PLAN
SCALE: 1:80 M

 <p>Republic of the Philippines DEPARTMENT OF AGRICULTURE RFO XIII, Central Site, Butuan City</p>	<p>Project Title: CONSTRUCTION OF DUCK HOUSE</p>	<p>Prepared by: <i>[Signature]</i> MARIE LOUISE C. BACALSO CDS - ANA Project</p>	<p>Checked & Reviewed by: <i>[Signature]</i> THYSSA LYN B. LIMAS Engineer III</p>	<p>Submitted by: <i>[Signature]</i> RHEIN G. NORALES Chief, RAED</p>	<p>Noted: <i>[Signature]</i> FLORENTE J. ROSALES OIC, Research Division</p>	<p>Recommending approval: <i>[Signature]</i> ABEL F. VIGAS RTD for Research & Regulations</p>	<p>Approved: <i>[Signature]</i> ENGR. CARLOS M. ONATE, JR. Regional Executive Director</p>	<p>Sheet no. 1 8</p>
--	---	--	---	--	---	---	--	------------------------------

NOTE:
ALL DIMENSION ARE IN METER
UNLESS OTHERWISE SPECIFIED

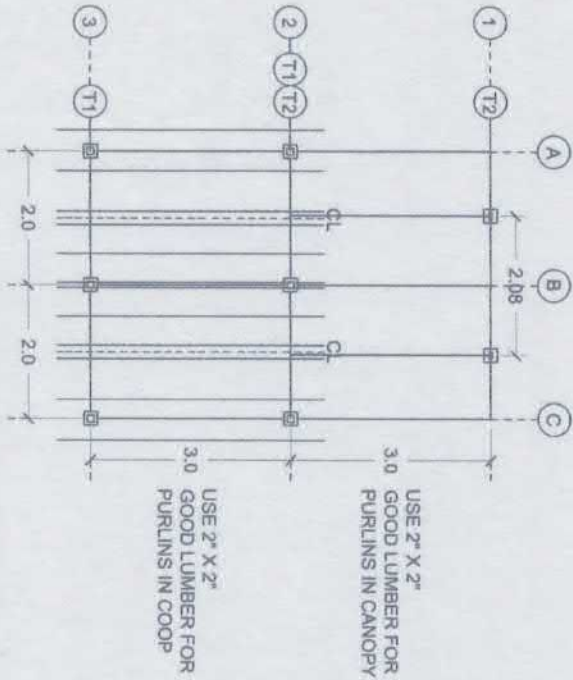


ROOF FRAMING PLAN
SCALE: 1:80 M

TARPAULIN TRAPAL LONA, S400,
4 M X 6 M (REMOVABLE CANOPY)

GALVALUME
PLAIN SHEET,
GAUGE 24 X 2.4 M

GALVALUME
CORRUGATED SHEET,
GAUGE 24 X 3 M WITH 5 MM
ROOF FOAM INSULATION

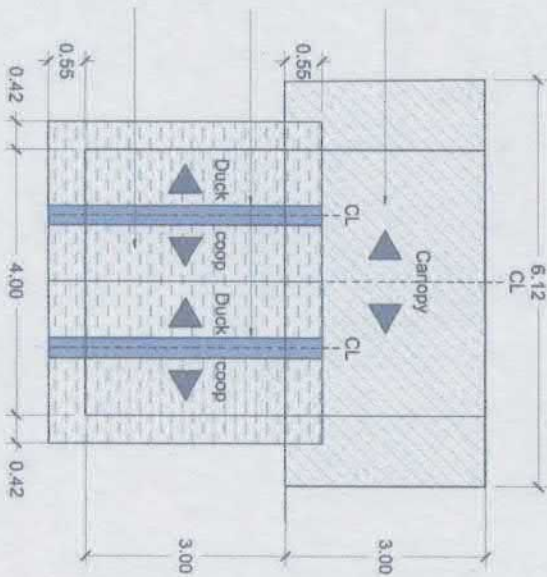


ROOF PLAN
SCALE: 1:80 M



Republic of the Philippines
DEPARTMENT OF AGRICULTURE
RPO XIII, Capitol Site, Suban City


Project Title: CONSTRUCTION OF DUCK HOUSE	Prepared by: MARK LOUIS C. BACALISO COS - AMA Project	Checked & Reviewed by: THESSALYN B. LIMAS Engineer III	Submitted by: RENE D. MORALES Chief, RAED	Noted: FLORENTE J. ROSALES OIC, Research Division	Recommending approval: ABEL F. VINGAS RTD for Research & Regulations	Approved: ENGR. CARDO M. ONATE, JR. Regional Executive Director	Sheet no. 2 8
---	--	---	--	--	---	--	----------------------------

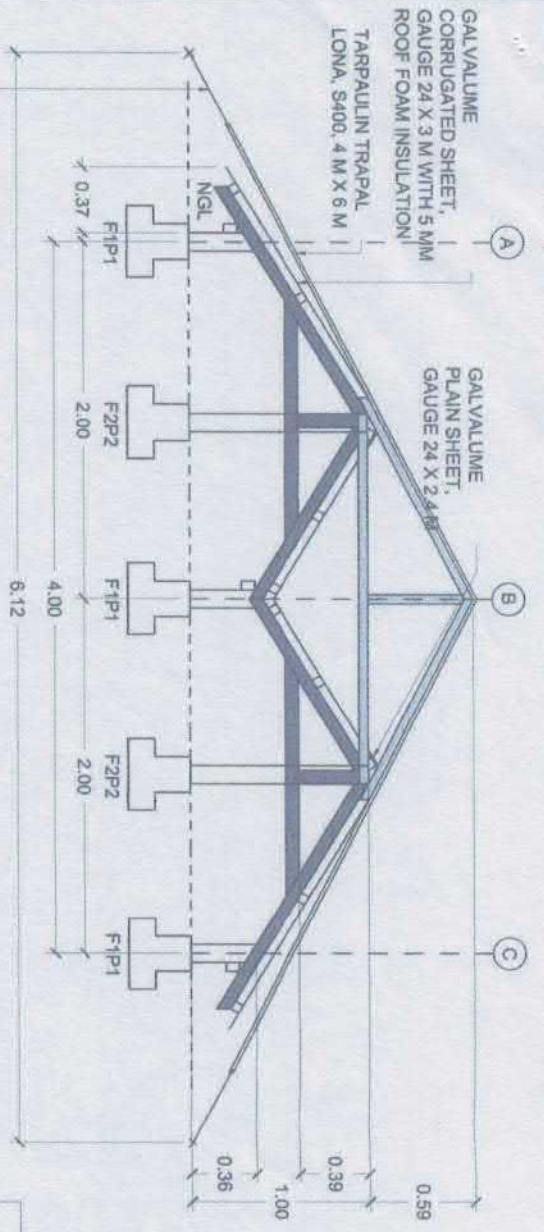

ROPE #6 (3 MM)
ATTACHED FROM
THE EYELET TO THE
GROUND



FRONT ELEVATION
SCALE: 1:30 M




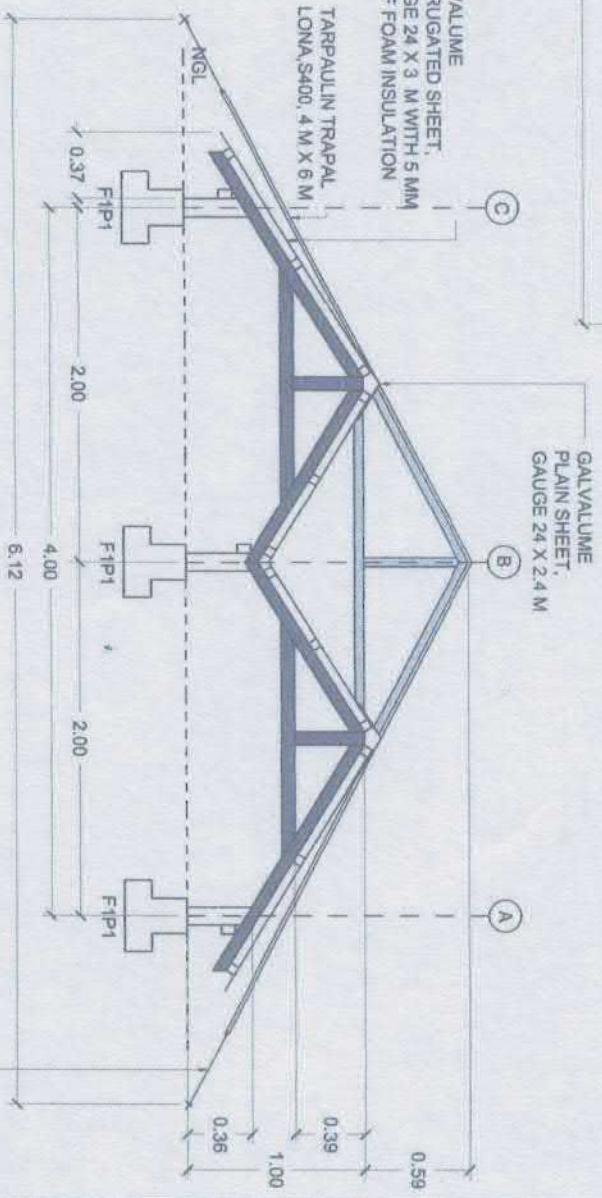


REAR ELEVATION
SCALE: 1:30 M

NOTE:
ALL DIMENSION ARE IN METER
UNLESS OTHERWISE SPECIFIED

<p>Republic of the Philippines DEPARTMENT OF AGRICULTURE RFO XIII, Capitol Site, Batuan City</p>	<p>Project Title: CONSTRUCTION OF DUCK HOUSE</p> <p>Location: Talagon, ADS & Tiraon, PDI</p>	<p>Prepared by: <i>Mark Louie C. Bacalso</i> MARK LOUIE C. BACALSO CGS - ALVA Project</p>	<p>Checked & Reviewed by: <i>Thessa Lyn B. Limas</i> THESSA LYN B. LIMAS Engineer III</p>	<p>Submitted by: <i>Rene Q. Morales</i> RENE Q. MORALES Chief BAED</p>	<p>Noted: <i>Floribel J. Rosales</i> FLORIBEL J. ROSALES OIC, Research Division</p>	<p>Recommending approval: <i>Abel F. Magas</i> ABEL F. MAGAS RTD for Research & Regulations</p>	<p>Approved: <i>Engr. Ricardo M. Orate, Jr.</i> ENGR. RICARDO M. ORATE, JR. Regional Executive Director</p>	<p>Sheet no. 3 8</p>
--	---	---	---	--	---	---	---	------------------------------

NOTE:
ALL DIMENSION ARE IN METER
UNLESS OTHERWISE SPECIFIED

 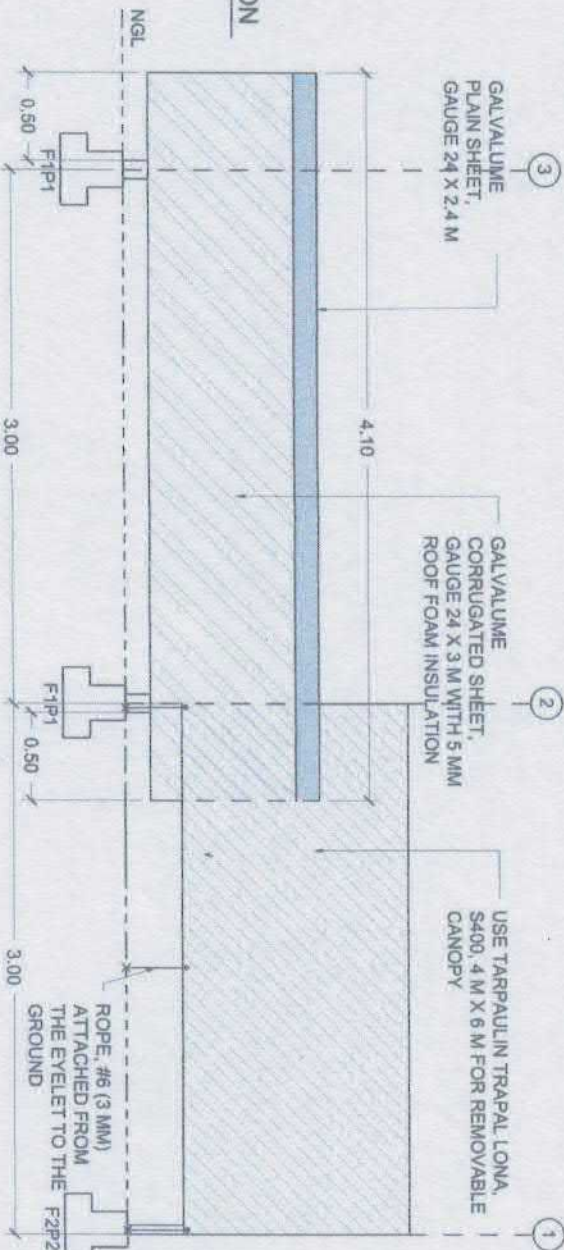 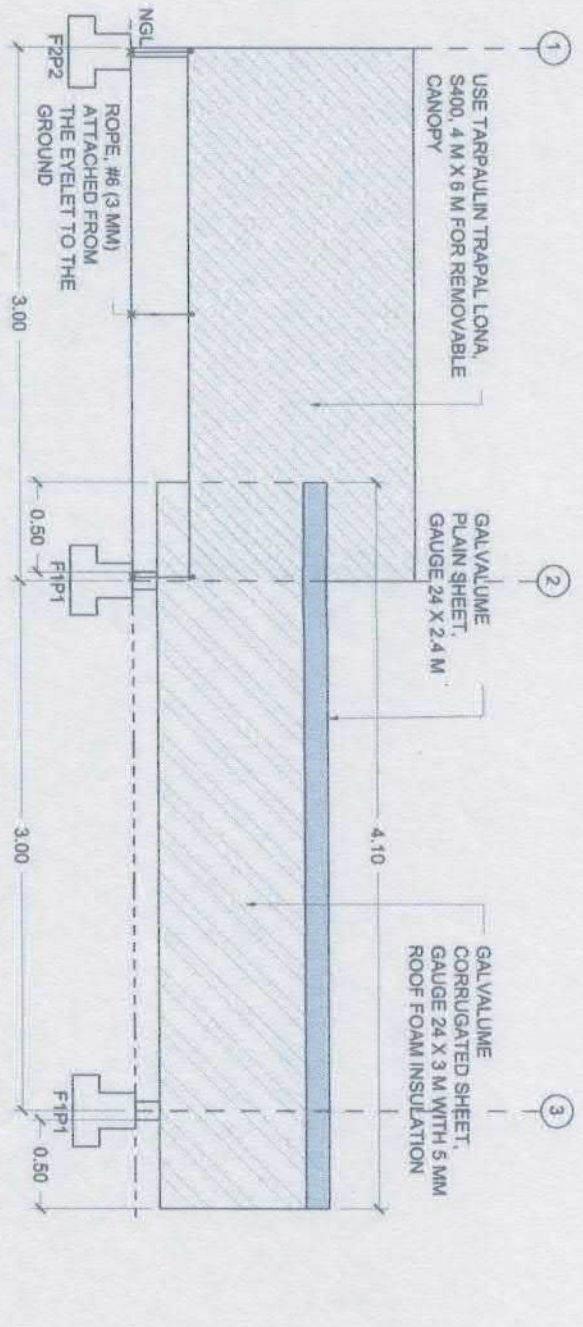

Republic of the Philippines
DEPARTMENT OF AGRICULTURE
RFO XIII, Capitol Site, Bulacan City

Project Title:
CONSTRUCTION OF DUCK HOUSE
Location: Talisayon, ADS & Talisayon, PDI

Prepared by:
MARK LOUIE C. BACALISO
CCS - AIAA, Project

Checked & Reviewed by:
THESSALYN B. LIMAS
Engineer III

Submitted by:
RENE D. MORALES
Chief, RABD


Noted:
FLORIAN ROSALES
OIC, Research Division

Recommending approval:
ABEL F. MAGAS
RTD for Research & Regulations


Approved:
ENGR. RICARDO M. ORATE, JR.
Regional Executive Director

Sheet no.
4
9

NOTE:
ALL DIMENSION ARE IN METER
UNLESS OTHERWISE SPECIFIED

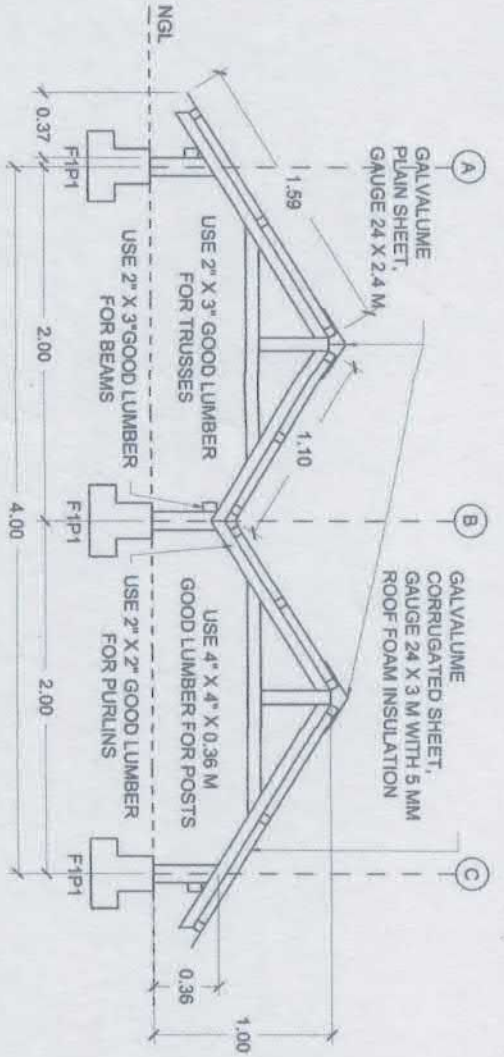


SECTION "A-A" (DUCK COOP)
SCALE: 1:30 M

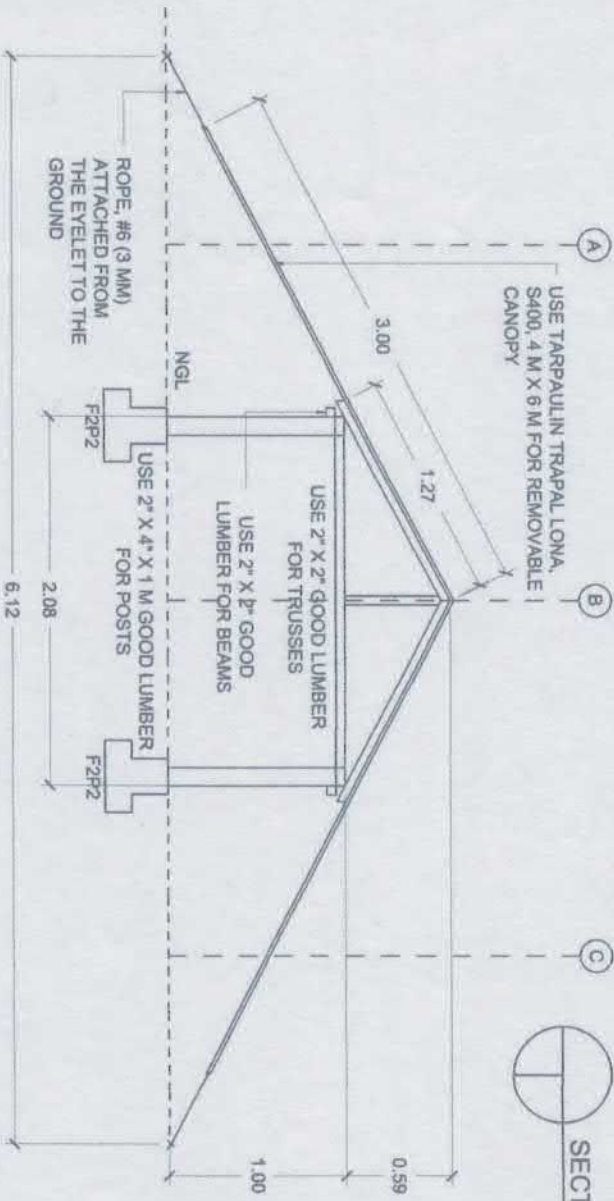


SECTION "C-C" (CANOPY)
SCALE: 1:30 M

 Republic of the Philippines DEPARTMENT OF AGRICULTURE RFO XIII, Capitol Site, Bulacan City	Project Title:	Prepared by:	Checked & Reviewed by:	Submitted by:	Noted:	Recommending approval:	Approved:	Sheet no.
	CONSTRUCTION OF DUCK HOUSE	MARK LOUIE C. BACALISO COS - ANVA Project	THEO A. LYN B. LIMAS Engineer III	RENE D. MORALES Project Lead	FLORENZA ROSALES OIC, Research Division	ABEL F. VAGAS RTD for Research & Regulations	ENGR. CARDO M. ORATE, JR. Regional Executive Director	5 8


NOTE:
ALL DIMENSION ARE IN METER
UNLESS OTHERWISE SPECIFIED

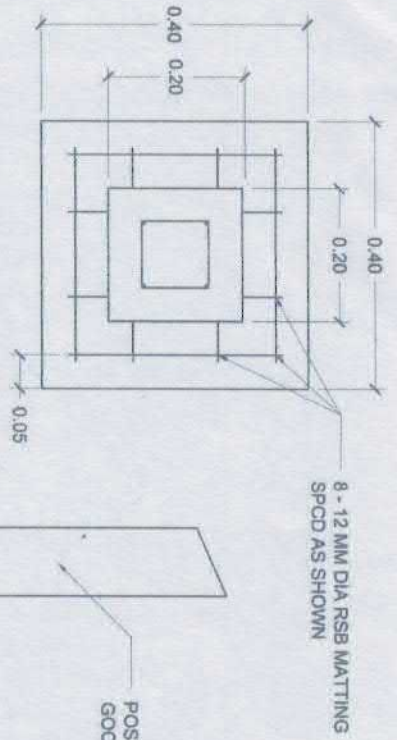


FOOTING (F1) DETAILS
SCALE: 1:8 M

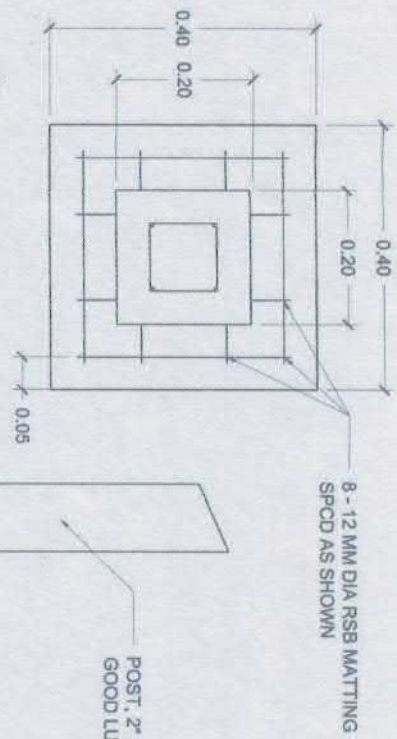

FOOTING (F2) DETAILS
SCALE: 1:8 M

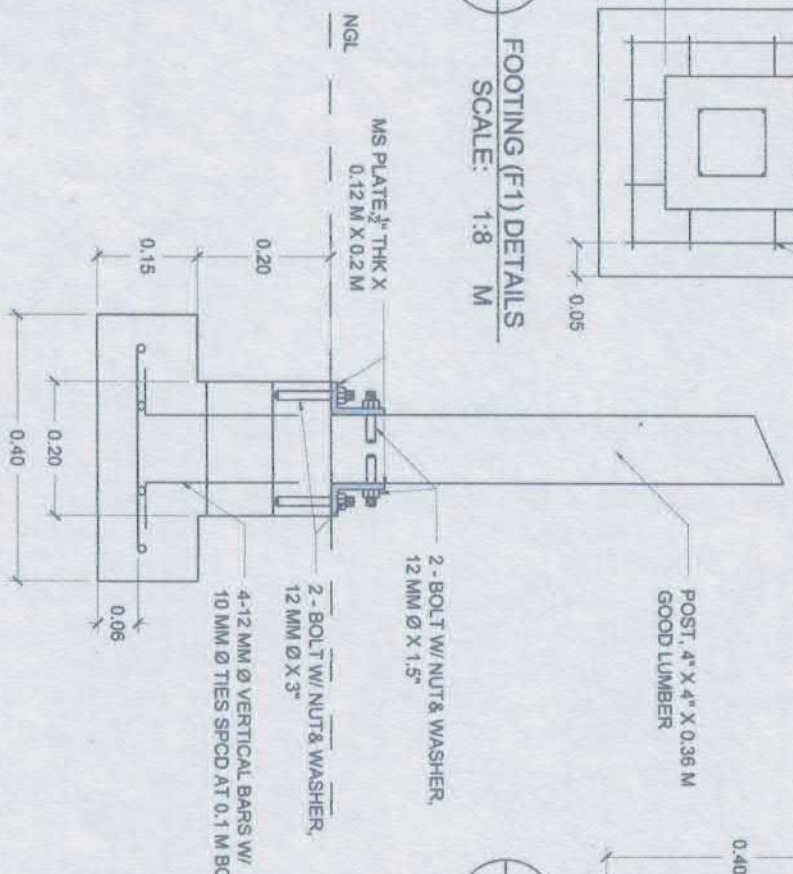

PEDESTAL (P1) DETAILS
SCALE: 1:8 M

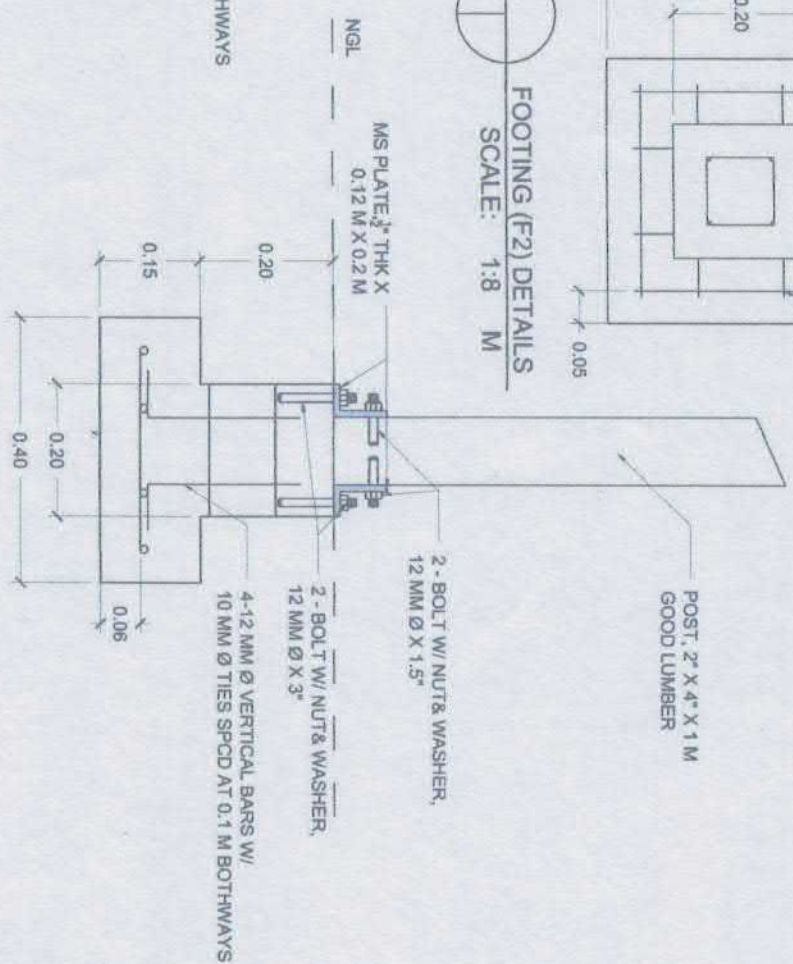



PEDESTAL (P2) DETAILS
SCALE: 1:8 M

<p>Republic of the Philippines DEPARTMENT OF AGRICULTURE RFO XIII, Capitol Site, Butuan City</p>	Project Title:	Prepared by:	Checked & Reviewed by:	Submitted by:	Noted:	Recommending approval:	Approved:	Sheet no.
	CONSTRUCTION OF DUCK HOUSE Location: Talacogon, ADS & Tubigon, PDI	MARL LOUIS C. BACALISO COS - ANIA Project	THESSA LYN B. LIMAS Engineer III	RAFAEL E. MORALES Chief, ROED	FLORENCE J. ROSALES OIC, Research Division	ABEL F. VIAGAS RTD for Research & Regulations	ENGR. CARDO M. ORATE, JR. Regional Executive Director	7 8

Project Title:	Prepared by:	Checked & Reviewed by:	Submitted by:	Noted:	Recommending approval:	Approved:	Sheet no.
CONSTRUCTION OF DUCK HOUSE	MARR LONE C. BACALISO COS - A/IDA Project	THESSA LYN B. LIMAS Engineer (II)	RENE O. MORALES Chief, RAED	FLORENTE J. ROSALES OIC, Research Division	ABEL DWAGAS RTD for Research & Regulations	ENGR. ARDRO M. ORATE, JR. Regional Executive Director	3 8

1
A-2
PROJECT BILLBOARD DETAILS
 SCALE 1:50 MTS

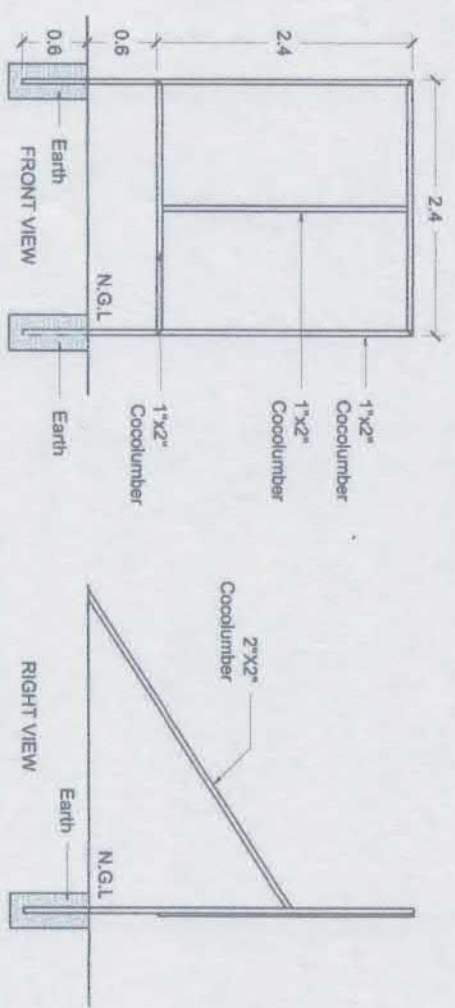

		Republic of the Philippines DEPARTMENT OF AGRICULTURE Caraga Region Capital Site, Butuan City Tel. No. (085) 342-4092, Telefax No. (085) 341-2114		Cost Fund Source/s			
Project Name: Construction of Duck House Location: Talacogon, ADS & Tubigon, PDI Implementing Agency/ies: DA-Caraga Region Development Partner: Contractor/Supplier: Brief Description:							
Project Details:			Project Status				
Duration	Started	Target Date of Completion	Percentage of Completion	As of (Date)	Cost Incurred to Date	Date Completed	Remarks
18 C.D.							
For particulars or complaints about this project, please contact Regional Office or Cluster which has audit jurisdiction on this project.							
COA Regional Office No./Cluster: XIII-CARAGA Address: SOUTH MONTILLA BOULEVARD, BUTUAN CITY Contact No: (085) 342-567 or text COA Cluster Desk at 0915-5291952							

2.4 m