



DEPARTMENT OF AGRICULTURE
CARAGA Region
Capitol Site, Butuan City
Tel. No: (085) 342-4092 Telefax No.: (085) 341-2114

REQUEST FOR QUOTATION


Date: _____
Quotation #: _____

Name of Company _____

Address _____

TIN _____

Please quote your lowest price inclusive of taxes in the items/s listed, subject to the General Conditions below, stating the shortest time of delivery. Submit your quotation duly signed by your representative not later than _____ in sealed envelope marked with the reference no. (PR # 23-11-F0037R)


M. CONCON
Chairperson, Bids and Awards Committee

ITEM NO.	ITEM & DESCRIPTION	UNIT	QUANTITY	UNIT COST	TOTAL COST
	Labor and Materials for the Construction of All-weather Dryer		1		
	Location:				
	Kahayagan, Tagbina, Surigao del Sur				
	Please see attached BOQ and Plans				
	In reference to the Practice of Professional Agricultural 10915, all plans, designs, drawings, estimates, specifications, and related to agriculture both public and private, shall be signed, by Agricultural and Biosystems Engineers.				

ABC: 99,757.00

Source of fund: HVCDP 2023

General Conditions:

1. All entries must be typewritten/printed in ink.
2. Delivery period within _____ calendar days based on the contract.
3. Warranty shall be for a period of six (6) months for supplies & materials, one (1) year for equipment from date of acceptance by procuring entity.
4. Price validity shall be for a period of _____ calendar days
5. PhilGEPS Registration Certificate, Business Permit, DTI Certificate and Tax Registration Certificate shall be attached upon submission of the quotation, if applicable.
6. Bidders shall submit original brochures showing specification of the products being offered.
7. Winning bidder(s) from outside Butuan City must appear personally or sent authorized representative to signed contract and claimed payments.

After having carefully read and accepted your General Conditions, I/We quote on the item at prices noted above.

Printed Name/Signature of Company

Name and Signature of Convasser

Tel. No. / CP No. / email address

Date



Republic of the Philippines

DEPARTMENT OF AGRICULTURE


CARAGA REGION
CAPITOL SITE, BUTUAN CITY


CONSTRUCTION OF ALL-WEATHER DRYER

KAHAYAGAN, TAGBINA, SURIGAO DEL SUR

BILL OF QUANTITIES

ITEM NUMBER	DESCRIPTION	QUANTITY	UNIT
B.5	PROJECT BILLBOARD	1.00	EACH
803(1) ^a	STRUCTURE EXCAVATION	2.80	CUBIC METER
804(4)	GRAVEL FILL	0.50	CUBIC METER
902(1) ^a	REINFORCING STEEL (GRADE 40)	100	KILOGRAM
900(1) ^a	STRUCTURAL CONCRETE (CLASS A)	1.00	CUBIC METER
1003	CARPENTRY AND JOINERY WORKS	431.00	BOARD FOOT
1034(1) ^b	POLYETHYLENE SHEET (UV TREATED)	50.00	SQUARE METER
SPL-1	NYLON NET (BLACK)	15	SQUARE METER


 <p>Republic of the Philippines DEPARTMENT OF AGRICULTURE CARAGA REGION Capitol Drive, Butuan City</p>	
Project Title:	CONSTRUCTION OF ALL-WEATHER DRYER
Location:	
Prepared by:	DAN LOWELL S. PALMEJAR HVCDP TECHNICAL STAFF
Checked and Reviewed by:	ENGR. THESSA LYN B. LIMAS ENGINEER IN CHARGE
Submitted by:	ENGR. JENIE Q. MORALES CHIEF RAED
Noted by:	DAILINDA M. MAMALUIS HVCDP FOCAL PERSON
Recommended by:	REBECCA M. ARREGAN RTD FOR OPERATIONS
Approved:	ENGR. CARDO M. ONATE, JR. REGIONAL EXECUTIVE DIRECTOR
Sheet No.	1

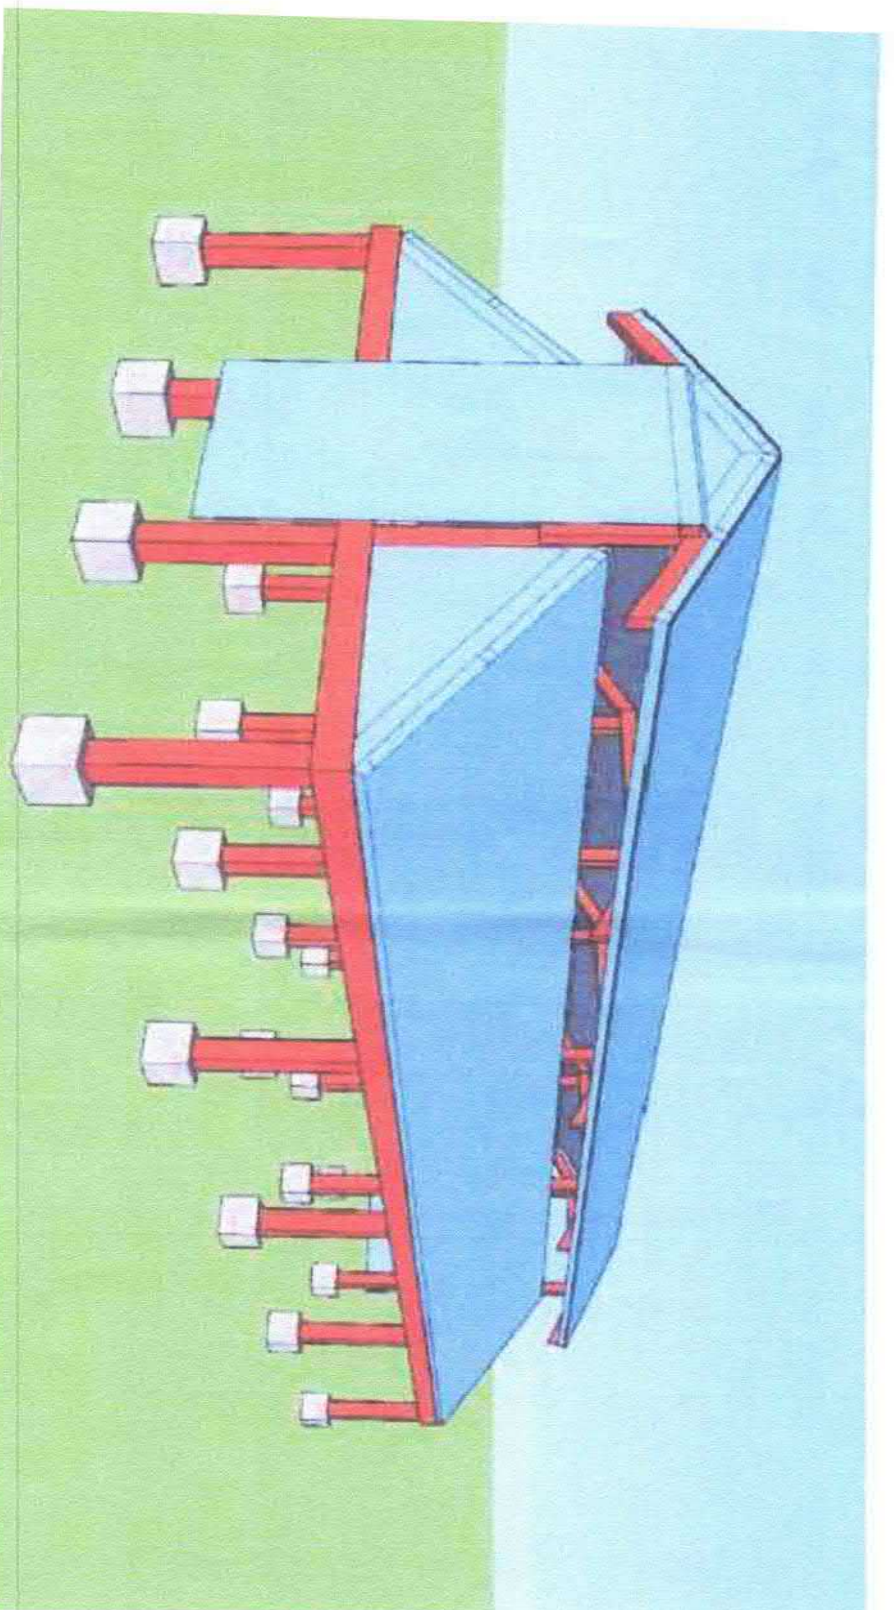

PERSPECTIVE VIEW

GENERAL NOTES AND SPECIFICATIONS:

1. The location of liquid waste facility shall conform with the existing zoning, land use standards, rules and regulations set by Department of Environment and Natural Resources (AO 34 and 35) and other national policies such as Water Code (PD 1067) and Environmental Code on Solid and Liquid Waste Disposal (PD 1152).
2. All lumbers to be use shall be good lumbers and shall be treated with wood preservatives (colourless).
3. Concrete to be use shall be a Class "A" mixture.
4. Use 8'x8' COA format tarpaulin with frame for project signage.

 <p>Republic of the Philippines DEPARTMENT OF AGRICULTURE CARAGA REGION Capital Drive, Butuan City</p>		<p>Project Title: CONSTRUCTION OF ALL-WEATHER DRYER</p>	<p>Prepared by: <i>Dan Lowell S. Palmejar</i> DAN LOWELL S. PALMEJAR HVCDP TECHNICAL STAFF</p>	<p>Checked and Reviewed by: <i>Engr. Chessa Lyn B. Limas</i> ENGR. CHESSA LYN B. LIMAS ENGINEER</p>	<p>Submitted by: <i>Engr. Rhea Q. Morales</i> ENGR. RHEA Q. MORALES CHIEF RAED</p>	<p>Noted by: <i>Dalinda M. Mamalis</i> DALINDA M. MAMALIS HVCDP FOCAL PERSON</p>	<p>Recommended by: <i>Rebecca M. M...</i> REBECCA M. M... RTD FOR OPERATIONS</p>	<p>Approved: <i>Engr. Ricardo M. Onate, Jr.</i> ENGR. RICARDO M. ONATE, JR. REGIONAL EXECUTIVE DIRECTOR</p>	<p>Sheet No. ii</p>
--	--	---	--	---	--	--	--	---	-------------------------

NOTE:
ALL DIMENSIONS ARE IN CENTIMETERS UNLESS
OTHERWISE SPECIFIED

Republic of the Philippines
DEPARTMENT OF AGRICULTURE
Caraga Region
Capitol Site, Butuan City
Tel. No. (085) 342-4092, Telefax No: (085) 341-2114

Project Name: Construction of Fermentation Shed
Location: Pisdandan, Butuan City, Agusan del Norte
Implementing Agency/ies: DA-Caraga Region
Development Partners:
Contractor/Supplier:
Brief Description:


COA Regional Office No./Cluster : XIII-CARAGA
Address: SOUTH MONTILLA BOULEVARD, BUTUAN CITY
Contact No.: (085) 342-567 or text COA Citizen's Desk at 0915-5391957

For particulars or complaints about this project, please contact Regional Office or Cluster
which has audit jurisdiction on this project:


Project Date		Project Status		Remarks
Duration Date of	Target of Completion	Percentage (Date) Incurred As of Completed to Date	Date	
30/10				

FONT COLOR : BLACK
RESOLUTION : 70dpi
FONT : HELVETICA
FONT SIZE : MAIN INFORMATION : 1"
SUB-INFORMATION : 1"


PROJECT BILLBOARD DETAILS
NOT TO SCALE

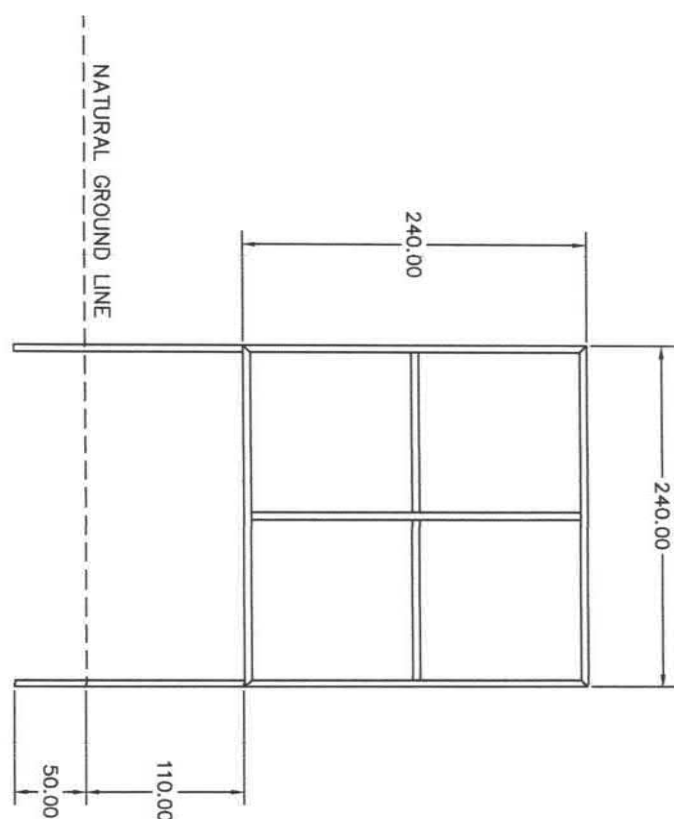

FRAMING DETAILS
SCALE 1:50 MTS

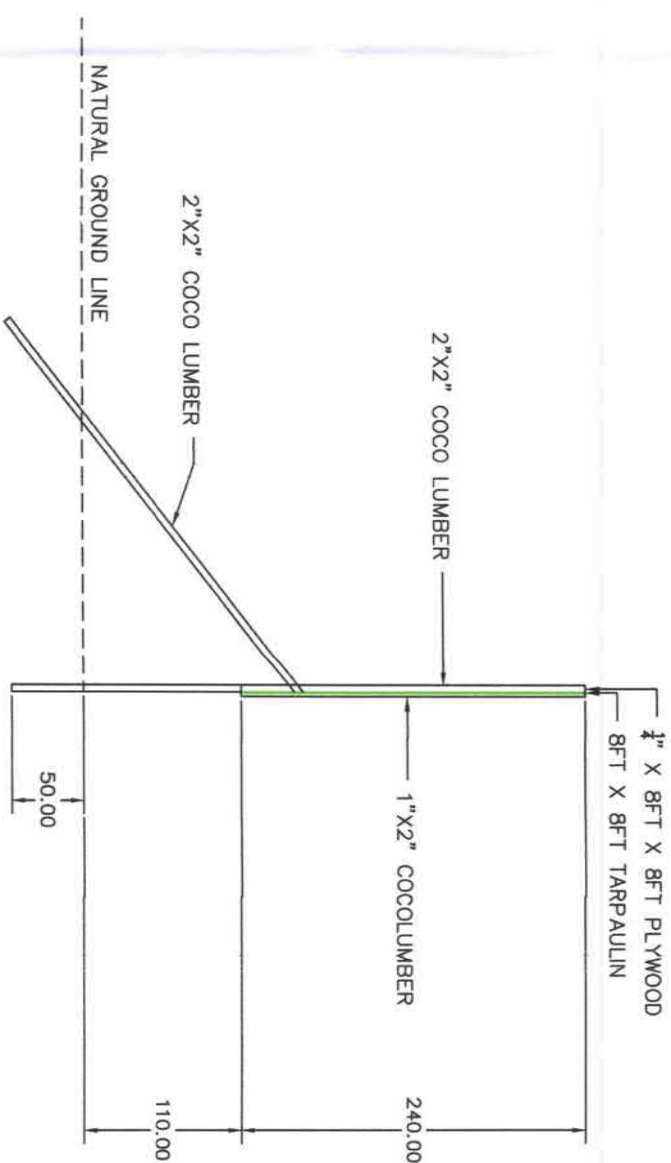


LEFT & RIGHT SIDE ELEVATION
SCALE 1:50 MTS

 DEPARTMENT OF AGRICULTURE CARAGA REGION Capitol Drive, Butuan City		Republic of the Philippines DEPARTMENT OF AGRICULTURE CARAGA REGION Capitol Drive, Butuan City	
Project Title:	CONSTRUCTION OF ALL-WEATHER DRYER	Prepared by:	<i>[Signature]</i> DAN LOWELL S. PALMEJAR HYCDP TECHNICAL STAFF
Location:		Checked and Reviewed by:	<i>[Signature]</i> ENGR. THERESA LYN B. LIMAS ENGINEER III
		Submitted by:	<i>[Signature]</i> ENGR. JENIE A. MORALES CHIEF RAED
		Noted by:	<i>[Signature]</i> DALINDA W. MAMALIS HYCDP FOCAL PERSON
		Recommended by:	<i>[Signature]</i> REBECCA A. AYETA RTD FOR OPERATIONS
		Approved:	<i>[Signature]</i> ENGR. RICARDO M. ONATE, JR. REGIONAL EXECUTIVE DIRECTOR
		Sheet No.	1/5




Republic of the Philippines
 DEPARTMENT OF AGRICULTURE
 CARAGA REGION
 Capitol Drive, Butuan City


Project Title:	CONSTRUCTION OF ALL-WEATHER DRYER	Prepared by:	DAN LOWELL S. PALMEJAR HYCDP TECHNICAL STAFF	Checked and Reviewed by:	ENR. JESSA LYN B. LIMAS ENGINEER	Submitted by:	ENR. RICHARD MORALES CHIEF RAED	Noted by:	DAILINDA W. MAMALIS HYCDP FOCAL PERSON	Recommended by:	REBECCA R. ATEGA RTD FOR OPERATIONS	Approved:	ENGR. CARDO M. ONATE, JR. REGIONAL EXECUTIVE DIRECTOR	Sheet No.	2 / 5
----------------	-----------------------------------	--------------	---	--------------------------	-------------------------------------	---------------	------------------------------------	-----------	---	-----------------	--	-----------	--	-----------	-------

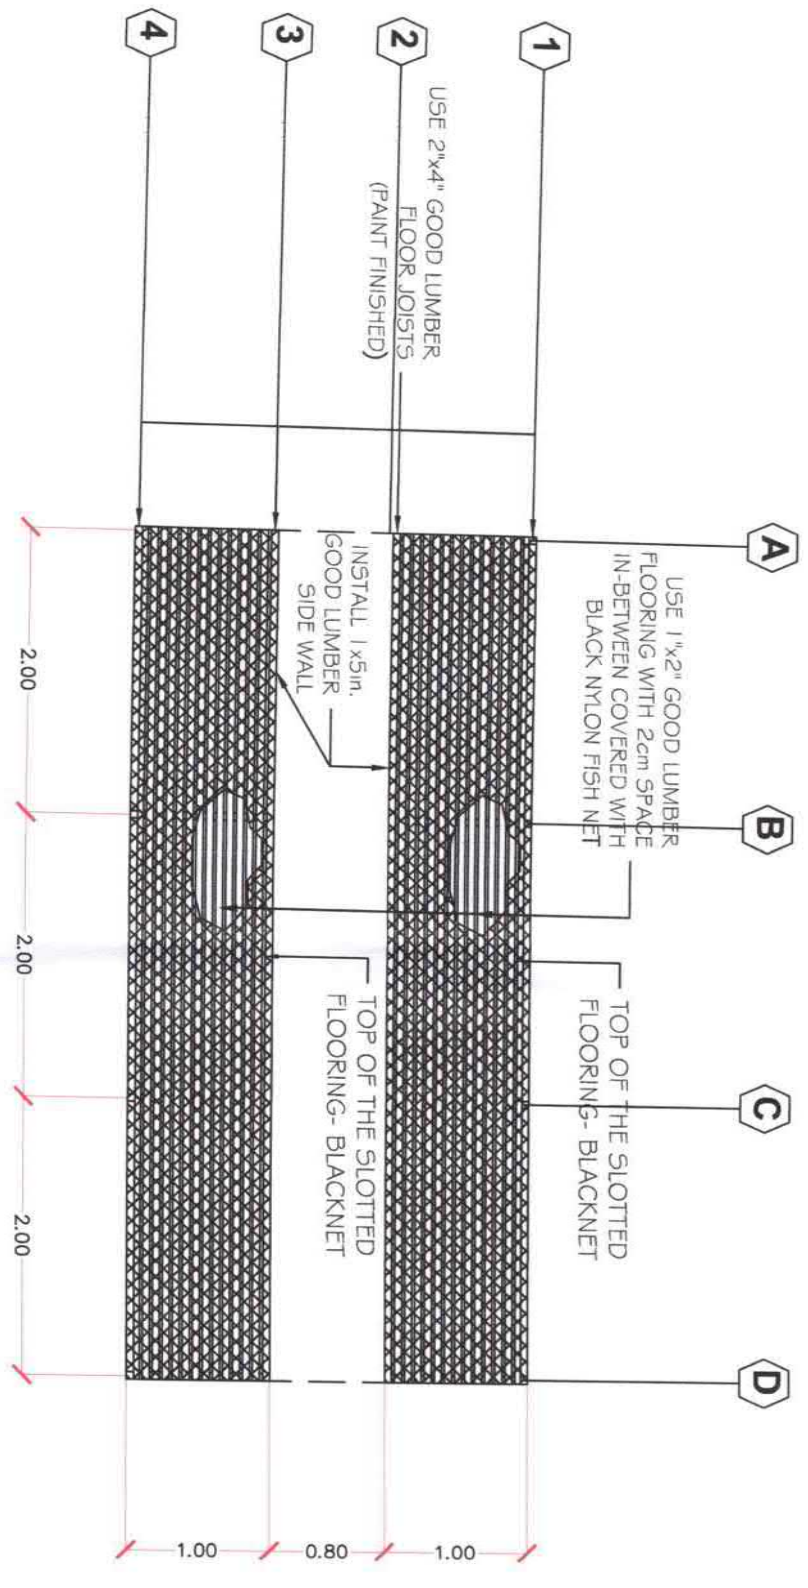


FLOOR PLAN
 SCALE 1:50 MTS

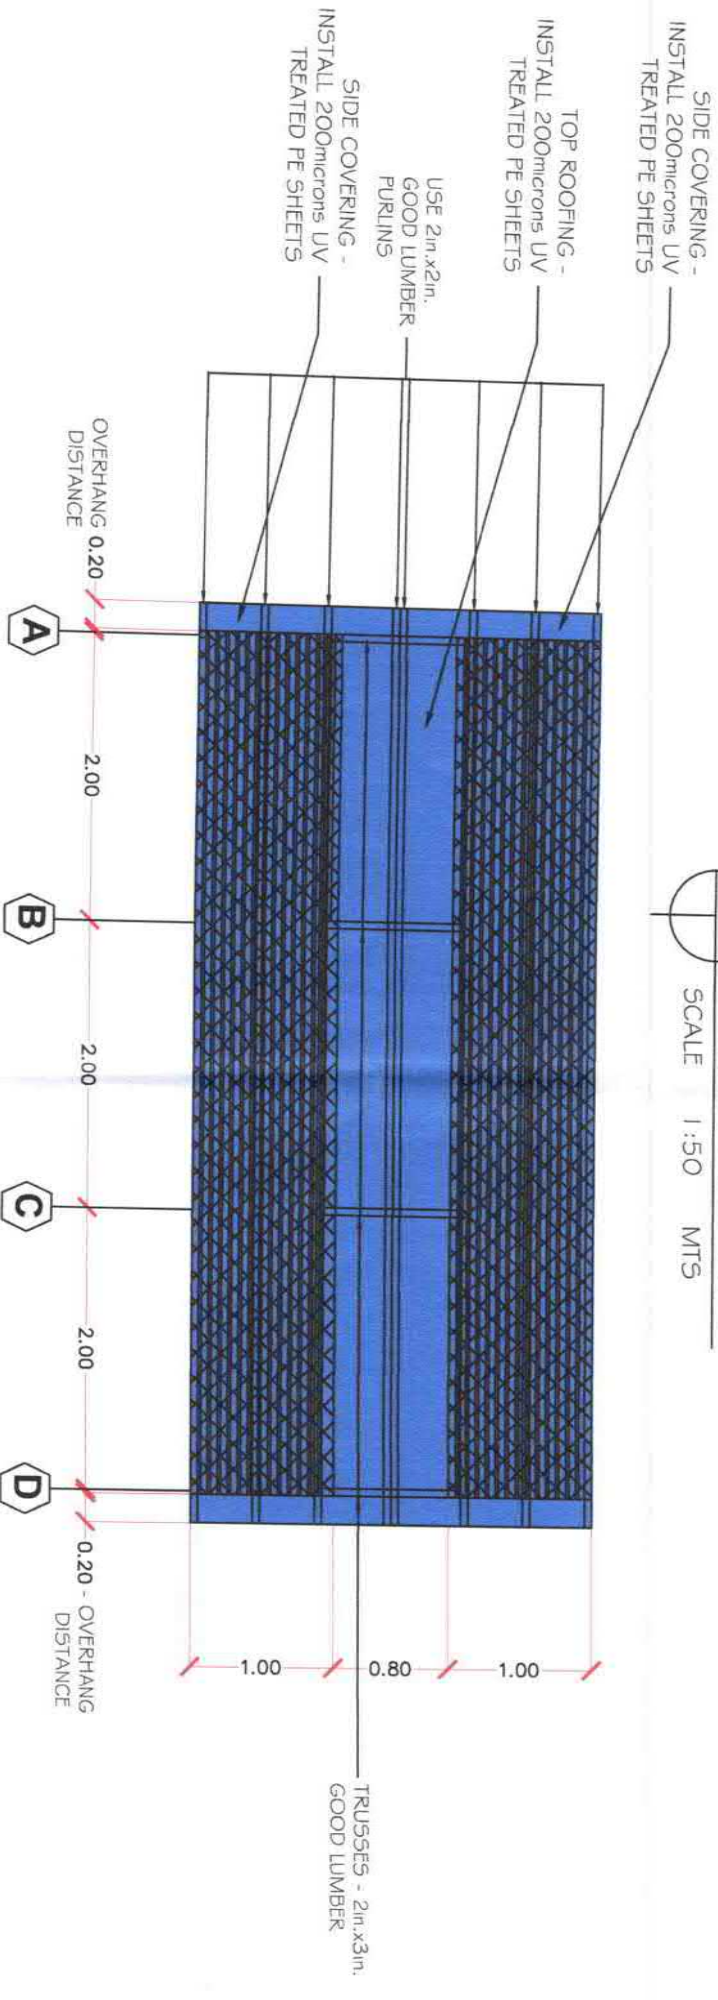

TOP ELEVATION
 SCALE 1:50 MTS

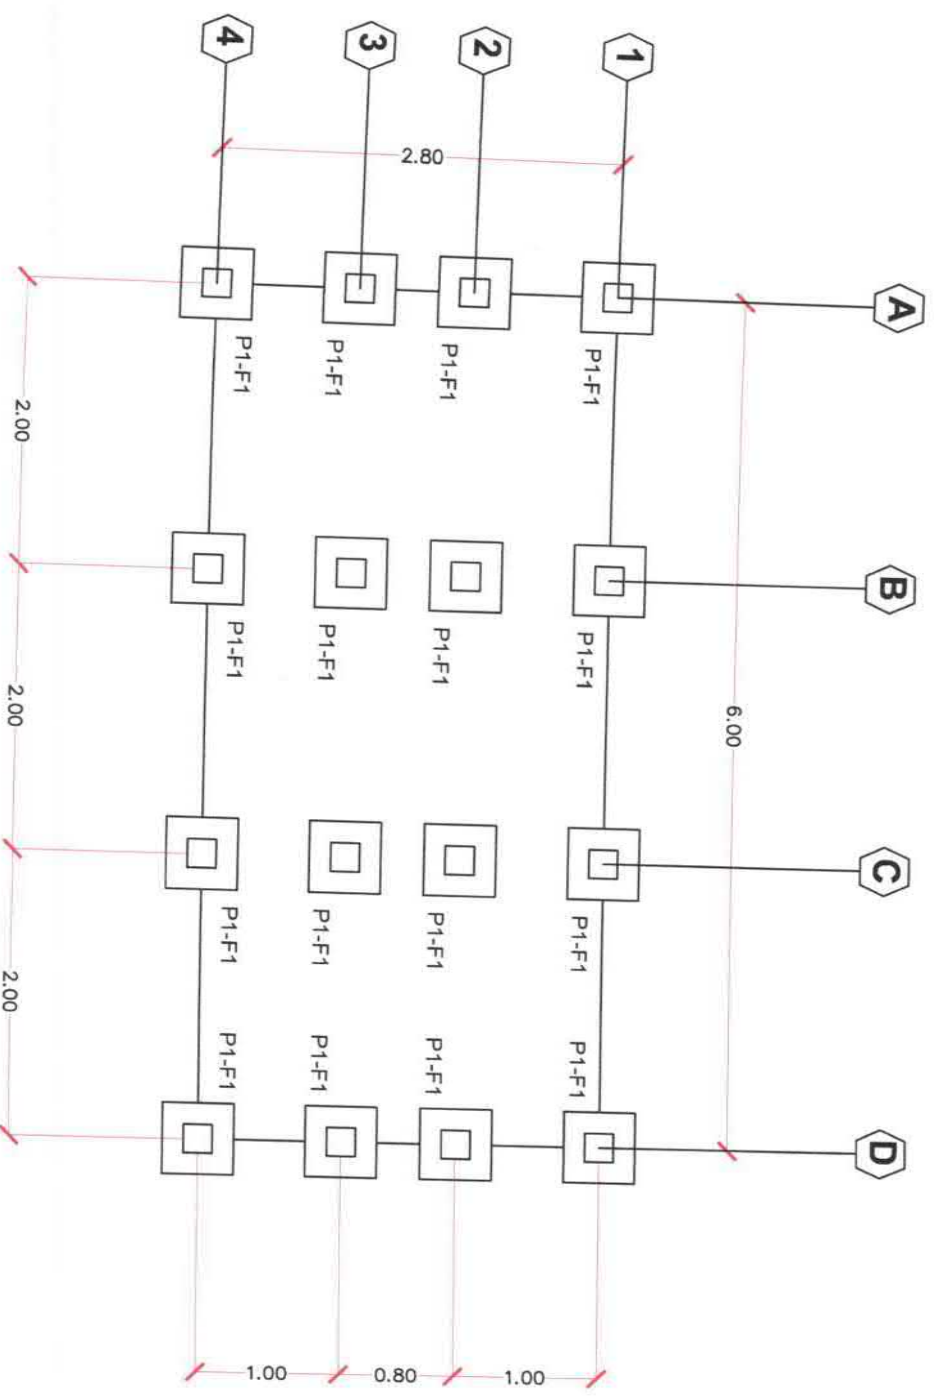

FOUNDATION PLAN
SCALE 1:50
MTS

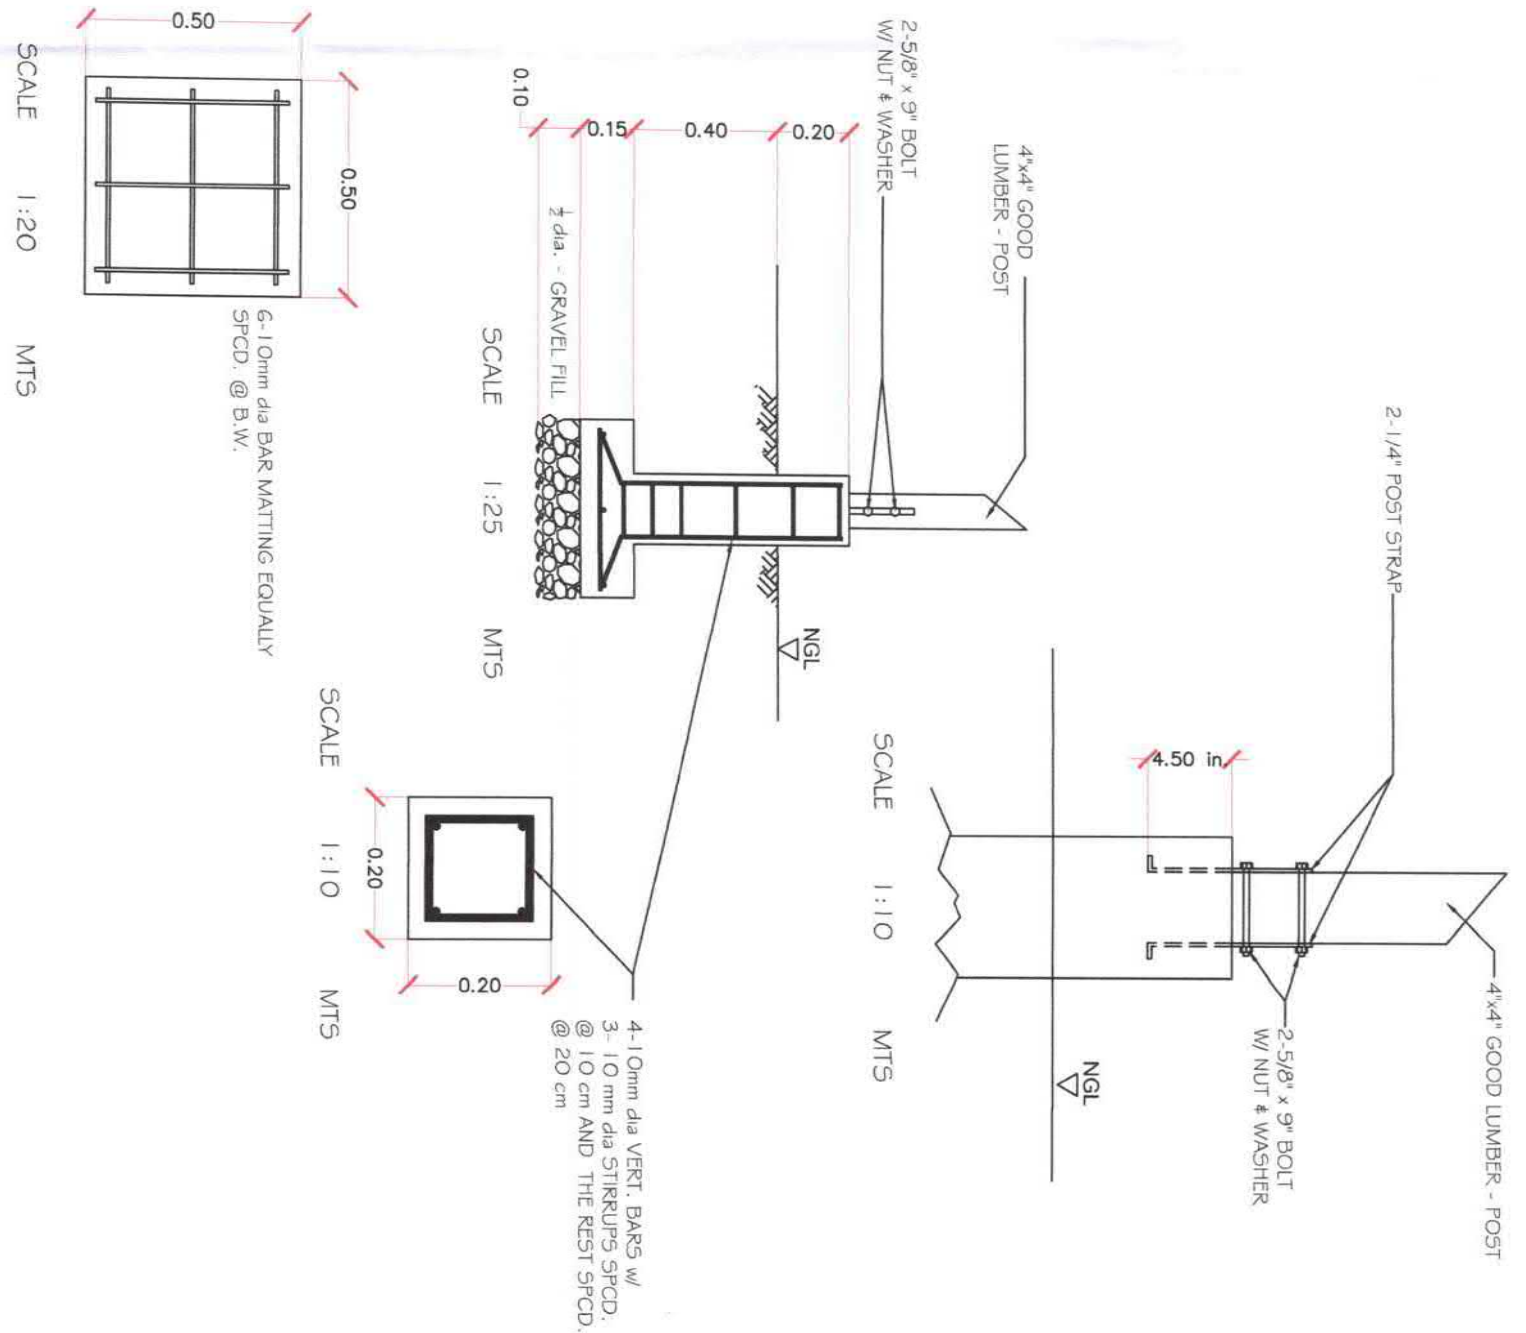


FOOTINGS, COLUMN, POST & POST STRAP DETAILS
SCALE 1:20
MTS




Republic of the Philippines
DEPARTMENT OF AGRICULTURE
CARAGA REGION
Capital Drive, Butuan City


Project Title: CONSTRUCTION OF ALL-WEATHER DRYER Location:	Prepared by: <i>[Signature]</i> DAN LOWELL S. PALMEJAR HYODP TECHNICAL STAFF	Checked and Reviewed by: <i>[Signature]</i> ENGR. DESSA LYN B. LIMAS ENGINEER III	Submitted by: <i>[Signature]</i> ENGR. RENE A. TORRES-CHIEF RMD	Noted by: <i>[Signature]</i> DALINDA M. MAMALIS HYODP FOCAL PERSON	Recommended by: <i>[Signature]</i> REBECCA R. ATEGA RTD FOR OPERATIONS	Approved: <i>[Signature]</i> ENGR. CARDO M. ONATE, JR. REGIONAL EXECUTIVE DIRECTOR	Sheet No. 3 5
--	---	--	--	---	---	---	---------------------

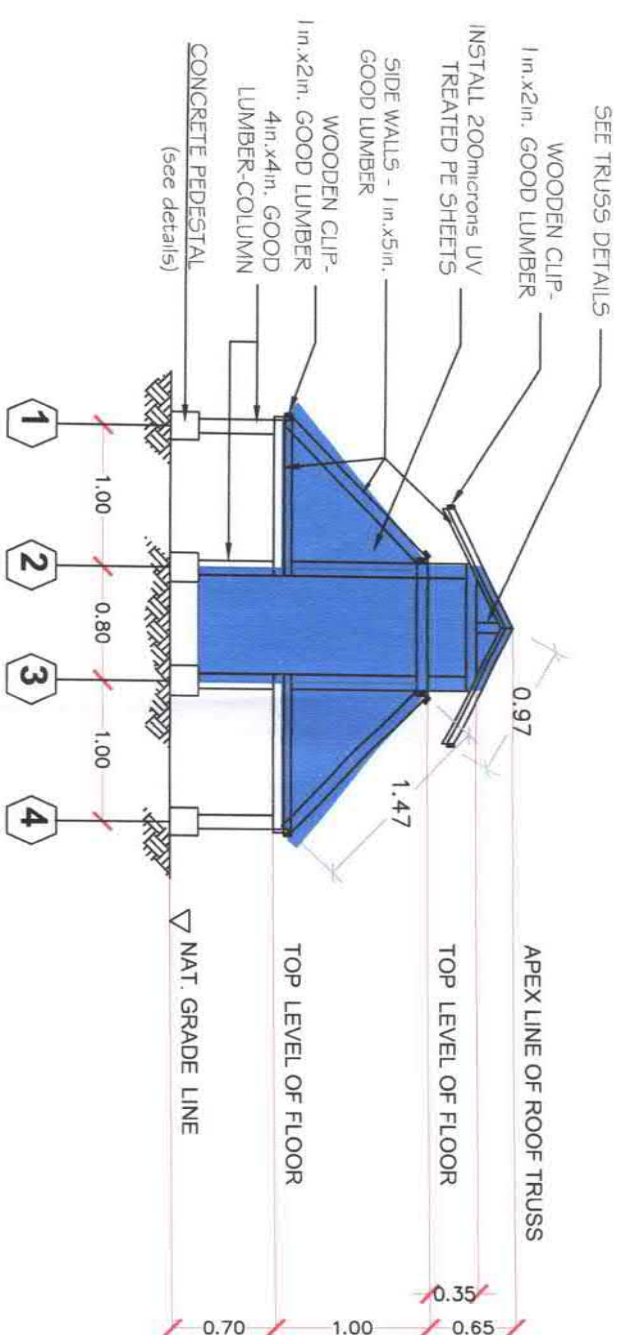


 


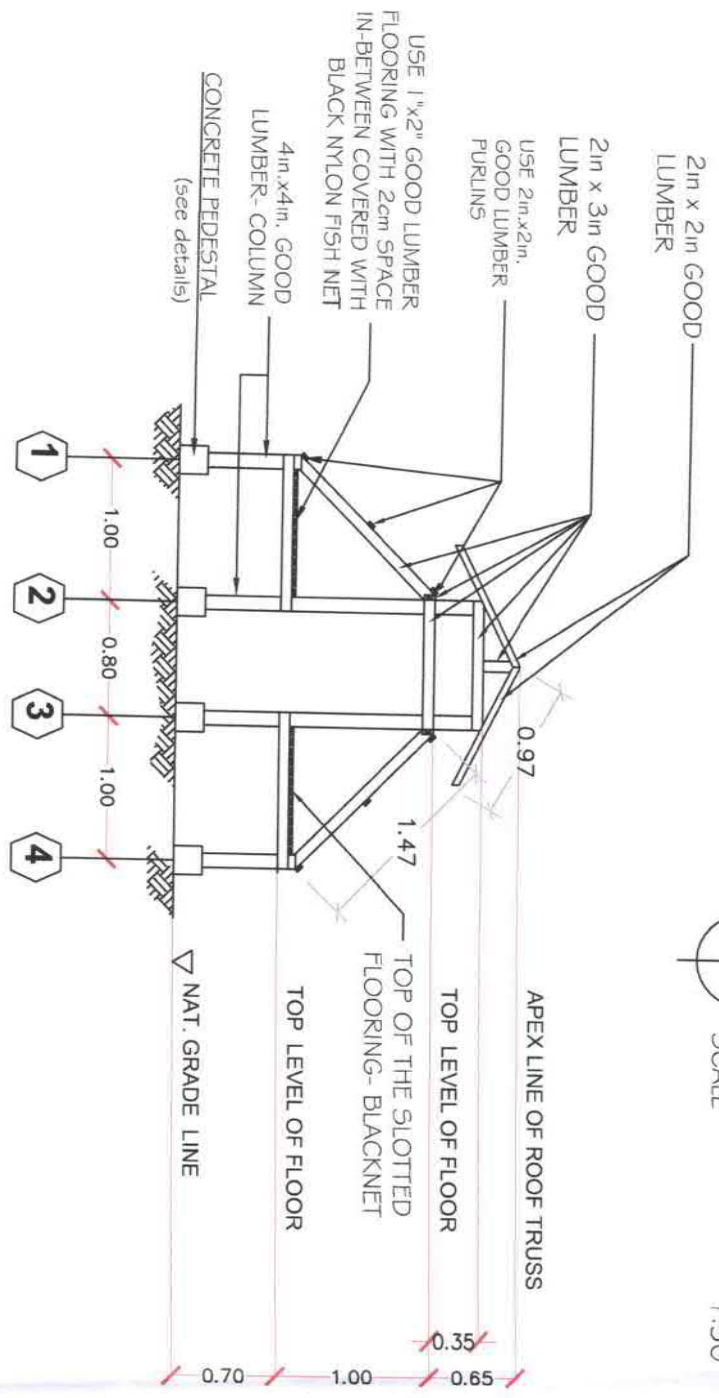
 

FRONT & REAR ELEVATION
SCALE 1:50 MTS

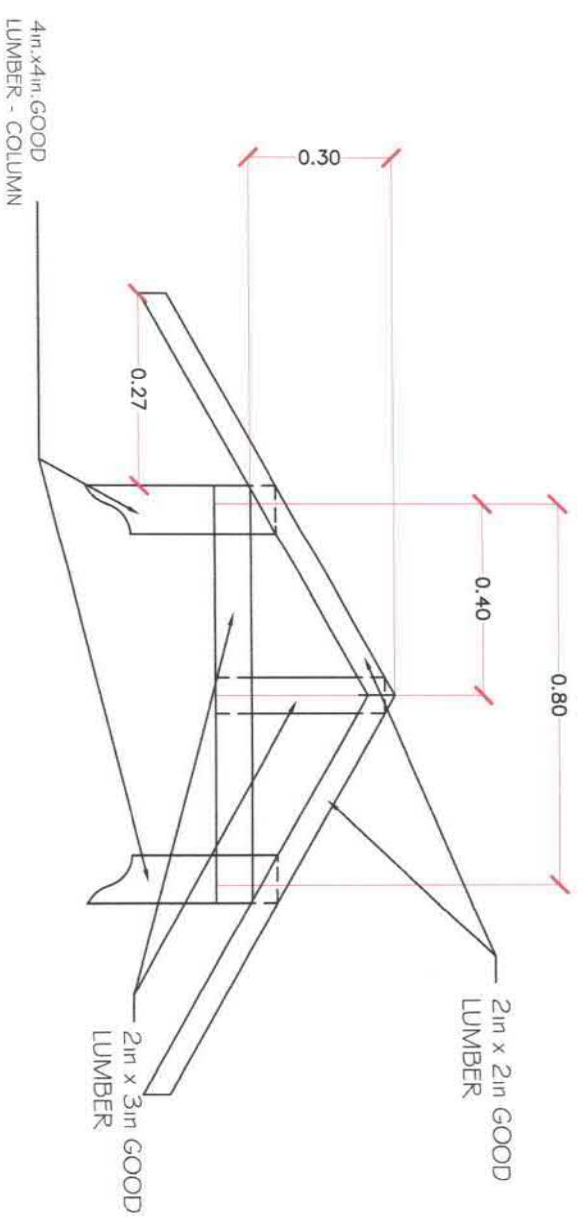

SECTION A-D
SCALE 1:50 MTS



TRUSS DETAILS
SCALE 1:15 MTS


 DEPARTMENT OF AGRICULTURE Republic of the Philippines DEPARTMENT OF AGRICULTURE CARAGA REGION Capital Drive, Butuan City		Project Title: CONSTRUCTION OF ALL-WEATHER DRYER Location:	Prepared by:  DAN LOWELL S. PALMEJAR HYDOP TECHNICAL STAFF	Checked and Reviewed by:  ENGR. JHESSA LYN B. LIMAS ENGINEER III	Submitted by:  ENGR. RENE C. MORALES CHIEF RAED	Noted by:  DAILINDA M. MAMALIS HVCBP FOCAL PERSON	Recommended by:  REBECCA A. REYES RTD FOR OPERATIONS	Approved:  ENGR. RICARDO M. ONATE, JR. REGIONAL EXECUTIVE DIRECTOR	Sheet No. 4 5
---	--	---	---	--	---	---	--	--	---------------------



Republic of the Philippines
 DEPARTMENT OF AGRICULTURE
 CARAGA REGION
 Capital Drive, Butuan City

Project Title:	Prepared by:	Checked and Reviewed by:	Submitted by:	Noted by:	Recommended by:	Approved:	Sheet No.
CONSTRUCTION OF ALL-WEATHER DRYER	DAN LOWELL S. PALMEJAR HVCDP TECHNICAL STAFF	ENGR. GHESSA LYN B. LIMAS ENGINEER	ENGR. KENE Q. MORALES CHIEF RAED	DAILINDA M. MAMALIS HYCDP FOCAL PERSON	REBECCA R. ATEGA RTD FOR OPERATIONS	ENGR. MARDO M. ONATE, JR. REGIONAL EXECUTIVE DIRECTOR	5 5
Location:							

OVERHANG SUPPORT DETAIL
 SCALE 1:50 MTS

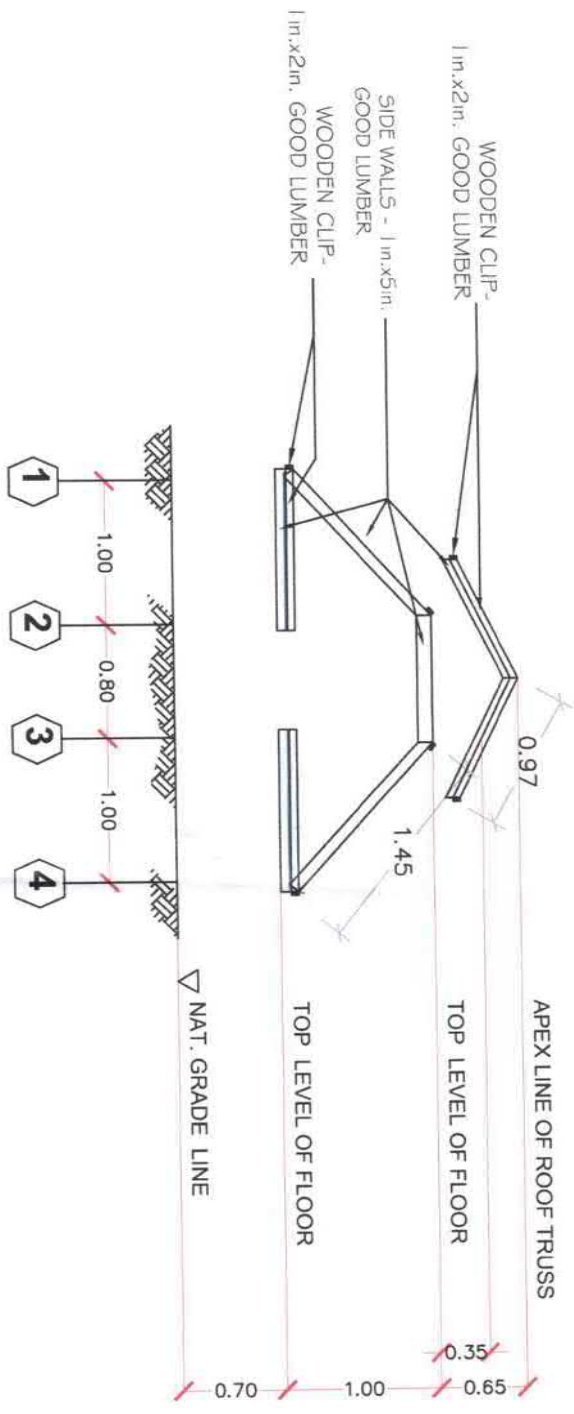

SIDE ELEVATION
 SCALE 1:50 MTS

