

DEPARTMENT OF AGRICULTURE - CARAGA

Capitol Site, Butuan City



**CONSTRUCTION OF ANIMAL SHED
SAN AGUSTIN, SURIGAO DEL SUR**



Republic of the Philippines
 DEPARTMENT OF AGRICULTURE
 RFO XIII, Capitol Site, Bulacan City

Project Title:	Prepared by:	Checked & Reviewed by:	Submitted by:	Noted:	Recommending approval:	Approved:	Sheet no.
CONSTRUCTION OF ANIMAL SHED	MARK LOUIE Q. BACALSO COS - AMVA Project	THEBISA LYN B. JIMAS Engineer III	RENE Q. MORALES Chief, RAED	EDELWINA R. LUMINARIAS Chief, Research Division	ANGEL F. VARGAS RTD for Research & Regulations	ENGR. RICARDO M. ORATE, JR. Regional Executive Director	1

Item No.	Description	Quantity	Unit
B.5	Project Billboard/Signboard	1	each
900(8)	Structural Concrete	0.5	cu.m
902(1)a	Reinforcing Steel (Deformed), Grade 40	69	kg
1013(1)	Galvalume Corrugated Sheet, Gauge 24 x 3 m	27	Sheet
1003	Carpentry & Joinery Works	435	bd.ft
SPL-1	Installation of Rainwater Collector	1	LS



Republic of the Philippines
DEPARTMENT OF AGRICULTURE
RFD XIII, Capitol Site, Bulacan City

Project Title:

CONSTRUCTION OF ANIMAL SHED

Location: San Agustin, SDS

Prepared by:

Mark Louie C. Bacalso
MARK LOUIE C. BACALSO
COS - ANIA Project

Checked & Reviewed by:

Theresa Lyn B. Lamas
THERESA LYN B. LAMAS
Engineer A

Submitted by:

Rene Amorales
RENE AMORALES
Chief, RAED

Noted:

Edelmiria R. Luminarias
EDELMIIRA R. LUMINARIAS
Chief, Research Division

Recommending approval:



Abel F. Vadas
ABEL F. VADAS
RTD for Research & Regulations

Approved:


Eng. Ricardo M. Onate, Jr.
ENGR. RICARDO M. ONATE, JR.
Regional Executive Director

Sheet no.


1 / 10

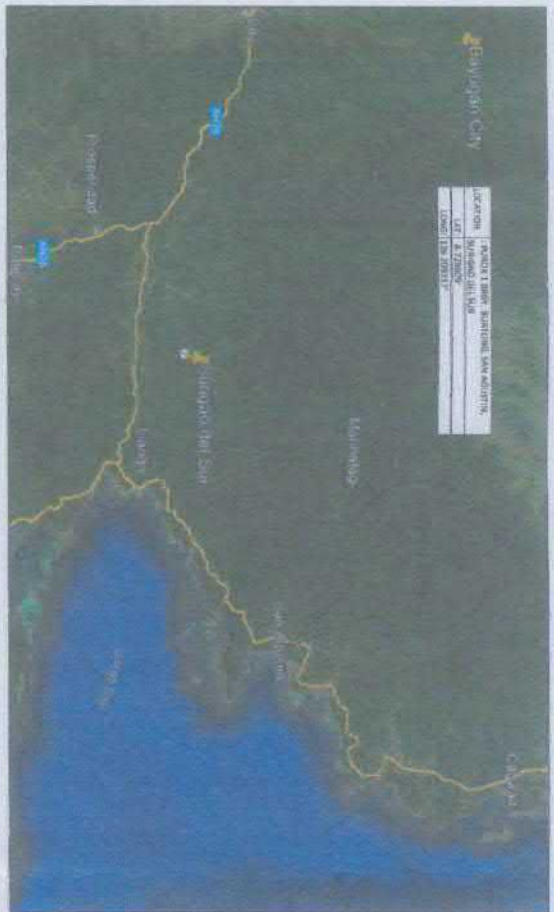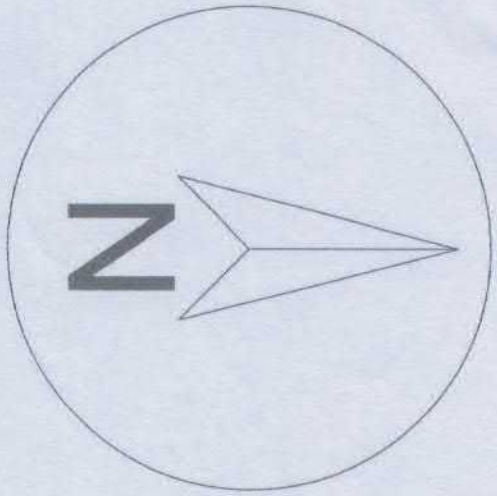

PROJECT LOCATION MAP
DRAWN NOT SCALE

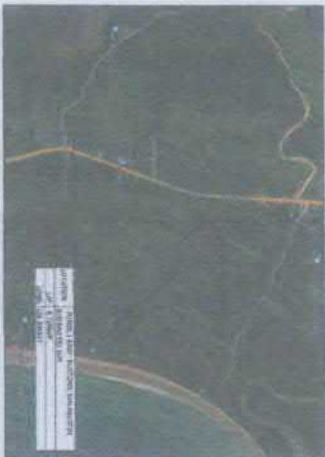

VICINITY MAP
DRAWN NOT SCALE

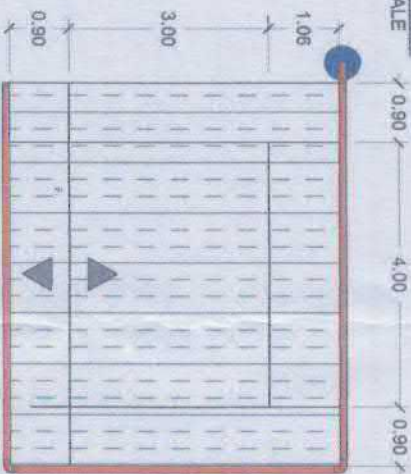

SITE DEVELOPMENT PLAN
SCALE: 1:50 M



Republic of the Philippines
 DEPARTMENT OF AGRICULTURE
 NFO XIII, Capitol Site, Bulacan City

Project Title:
CONSTRUCTION OF ANIMAL SHED

Prepared by:
MARK LOUIS C. BACALISO
 COS - ANM Project

Checked & Reviewed by:
THESSALYNN B. LIMAS
 Engineer

Submitted by:
RENIE D. MONTECALVO
 Chief/RAED


Noted:
EDELMIRA R. LUMINARIDAS
 Staff, Research Division

Recommending approval:
ABEL F. MORALES
 RTD for Research & Regulations

Approved:
EMERSON D. M. ORATE, JR.
 Regional Executive Director

Sheet no.
 2 / 10

1 PROJECT BILLBOARD DETAILS
 SCALE 1:50 MTS

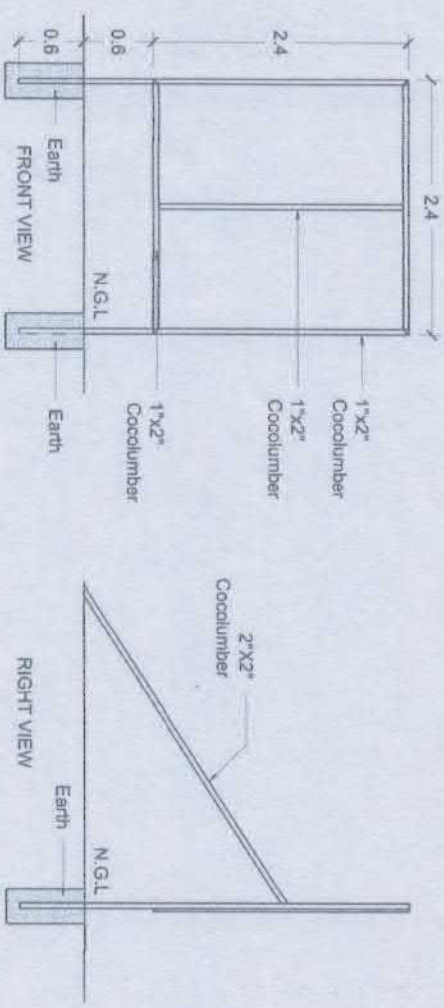

Project Details		Project Status		Remarks			
Duration	Started	Target Date of Completion	Percentage of Completion	As of Date	Cost Incurred to Date	Date Completed	Remarks
30 C.D.							

For particulars or complaints about this project, please contact Regional Office or Cluster which has jurisdiction on this project.


COA Regional Office No./Cluster : XIHCARAGA
 Address: SOUTH MONTILLA BOULEVARD, BULACAN CITY
 Contact No.: (095) 342-267 or text COA Citizens' Desk at 09155391952

Project Name: Construction of Animal Shed
 Location: San Agustin, SDS
 Implementing Agency/Iss: DA/Caraga Region
 Development Partners
 Contractor/Supplier
 Brief Description:


Republic of the Philippines
 DEPARTMENT OF AGRICULTURE
 Caraga Region
 Capitol Site, Butuan City
 Tel. No. (085) 342-4092, Telefax No. (085) 341-2114

Cost:
 Fund Source/s:


NOTE:
1. ALL DIMENSION ARE IN METER UNLESS OTHERWISE SPECIFIED

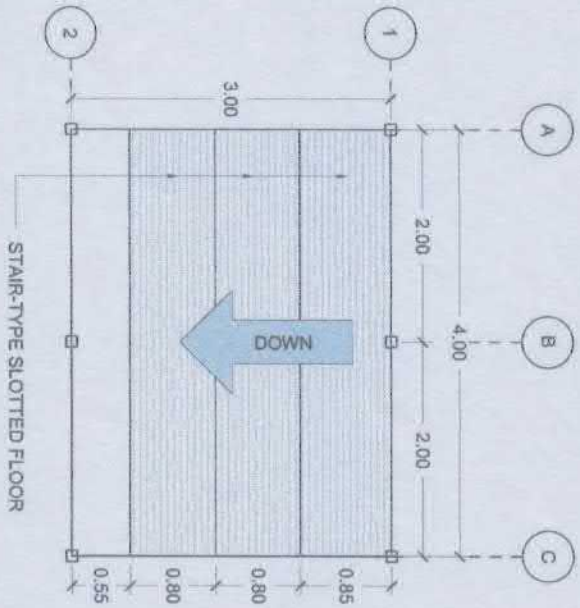

FLOOR PLAN
SCALE: 1:50 M

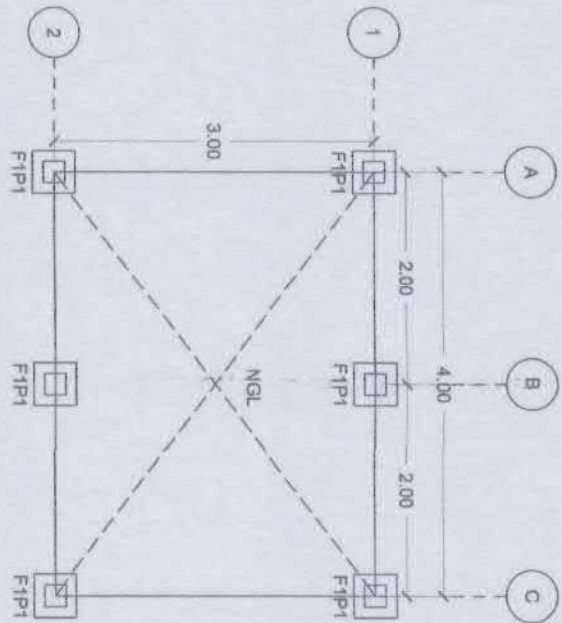

FOUNDATION PLAN
SCALE: 1:50 M

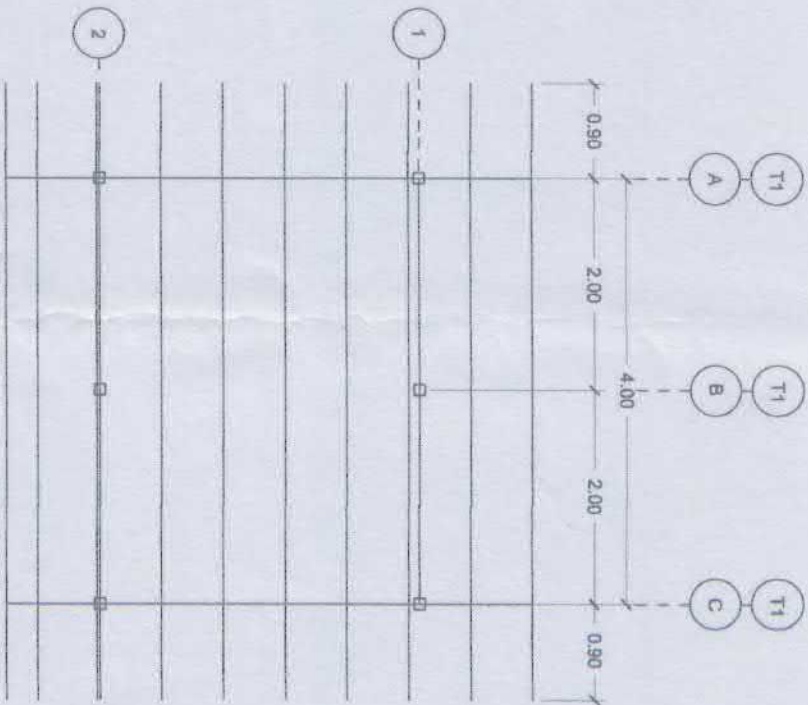

ROOF FRAMING PLAN
SCALE: 1:50 M



Republic of the Philippines
DEPARTMENT OF AGRICULTURE
RFO XII, Capitol Site, Butuan City

Project Title:

CONSTRUCTION OF ANIMAL SHED

Prepared by:

MARK LOUIE C. BACALADO
CGS - AMN Project

Checked & Reviewed by:

THESELYN B. LIMAS
Engineer

Submitted by:

REYNALDO R. AGUIRRE
Civil Engr

Noted:

EOLENEA R. LUMINARAS
Chief, Research Division

Recommending approval:

ABEL F. WIGAS
RTD for Research & Regulations


Approved:

ENGR. ARDO M. ONATE, JR.
Regional Executive Director


Sheet No.

3
10

NOTE:
1. ALL DIMENSION ARE IN METER UNLESS OTHERWISE SPECIFIED

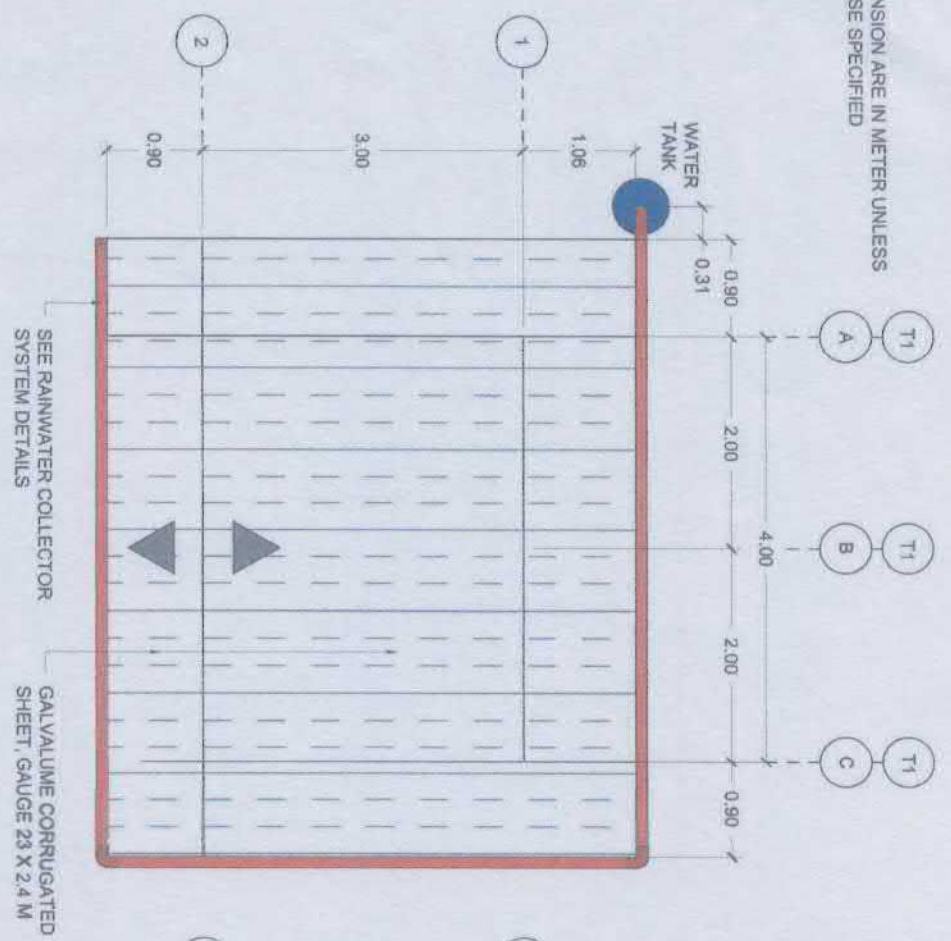


ROOF PLAN
SCALE: 1:50 M

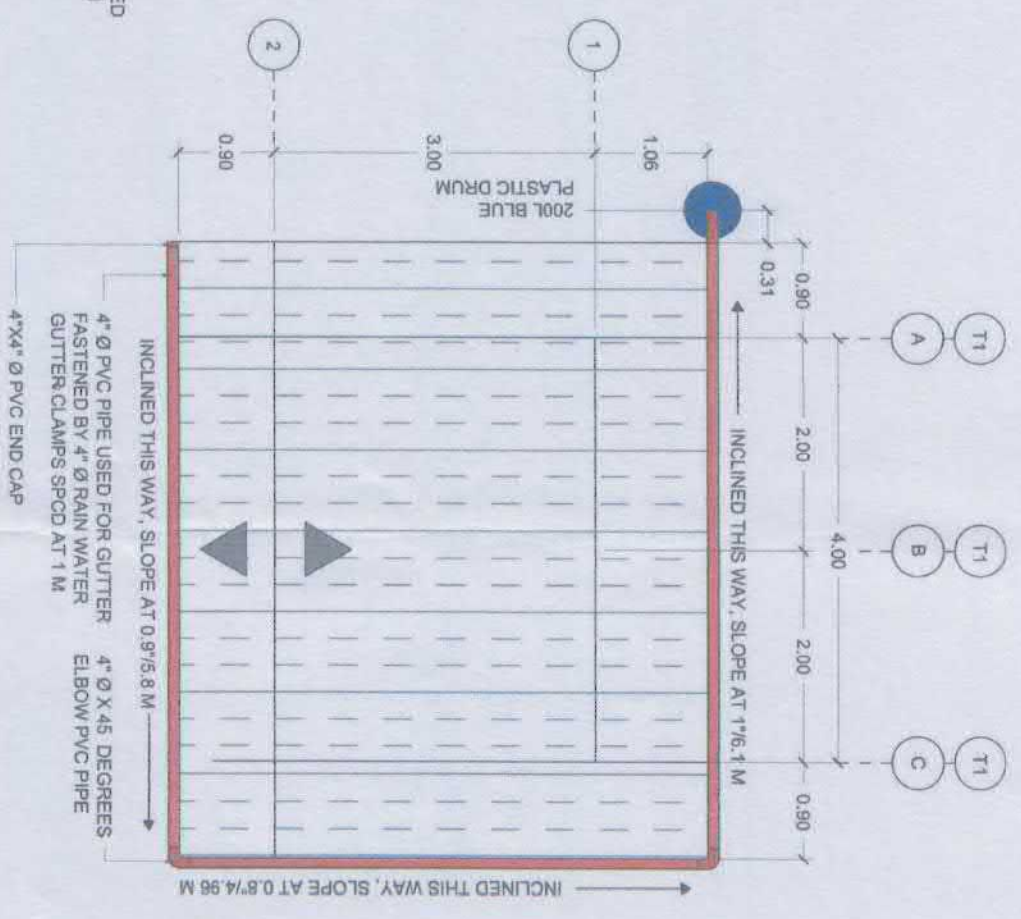


RAINWATER COLLECTOR SYSTEM
SCALE: 1:50 M

 Republic of the Philippines DEPARTMENT OF AGRICULTURE RFO XIII, Capitol Site, Butuan City	Project Title:	Prepared by:	Checked & Reviewed by:	Submitted by:	Noted:	Recommending approval:	Approved:	Sheet no.
	CONSTRUCTION OF ANIMAL SHED Location: San Agustin, SDS	 MARK LOUIE C. BACALISO COS - Avia Project	 THEODORYN B. LIMAS Engineer III	 REMY P. TORROJA Civil Engr.	 EDELMIRRA R. LIMINATIAS Chief, Research Division	 ABEL F. WANGAS RTD for Research & Regulations	 ENGR. RICARDO M. ORANTE, JR. Regional Executive Director	


NOTE:
1. ALL DIMENSION ARE IN METER UNLESS OTHERWISE SPECIFIED

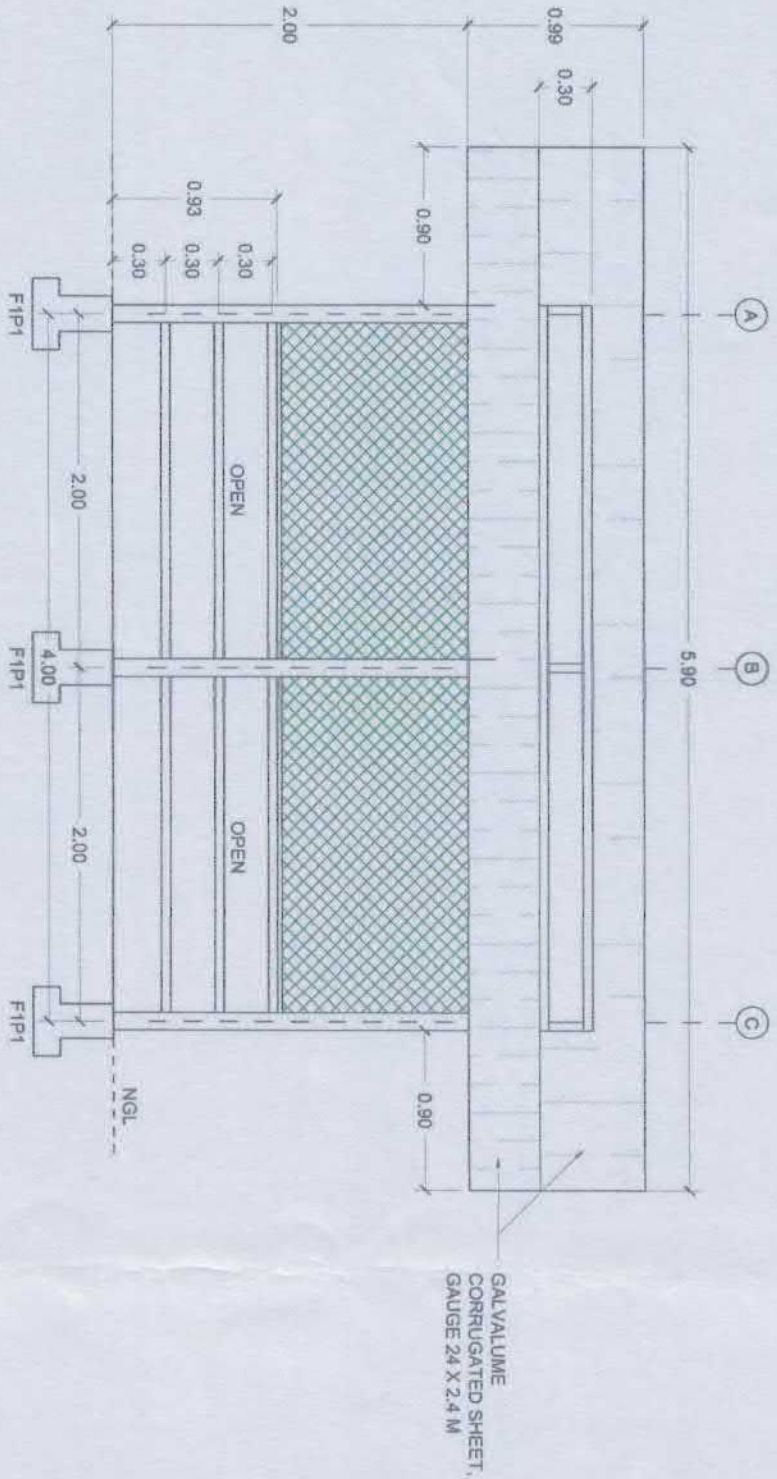

FRONT ELEVATION
SCALE: 1:30 M

 Republic of the Philippines DEPARTMENT OF AGRICULTURE RFO XIII, Capital Site, Bulacan City	Project Title:	Prepared by:	Checked & Reviewed by:	Submitted by:	Noted:	Recommending approval:	Approved:	Sheet no.
	CONSTRUCTION OF ANIMAL SHED	MARK LOURIC C. BACALISO CCS - Anim. Project	THESELA LYN B. AMAS Engineer II	RENZO TORRES CIVIL ENGINEER	EDUARDO R. LUMINARIAS Chief, Research Division	ABEL F. WALGAS RTD for Research & Development	ENGR. RICHARD M. ORATE, JR. Regional Executive Director	5 19
Location: San Agustin, SDS								


NOTE:
1. ALL DIMENSION ARE IN METER UNLESS OTHERWISE SPECIFIED

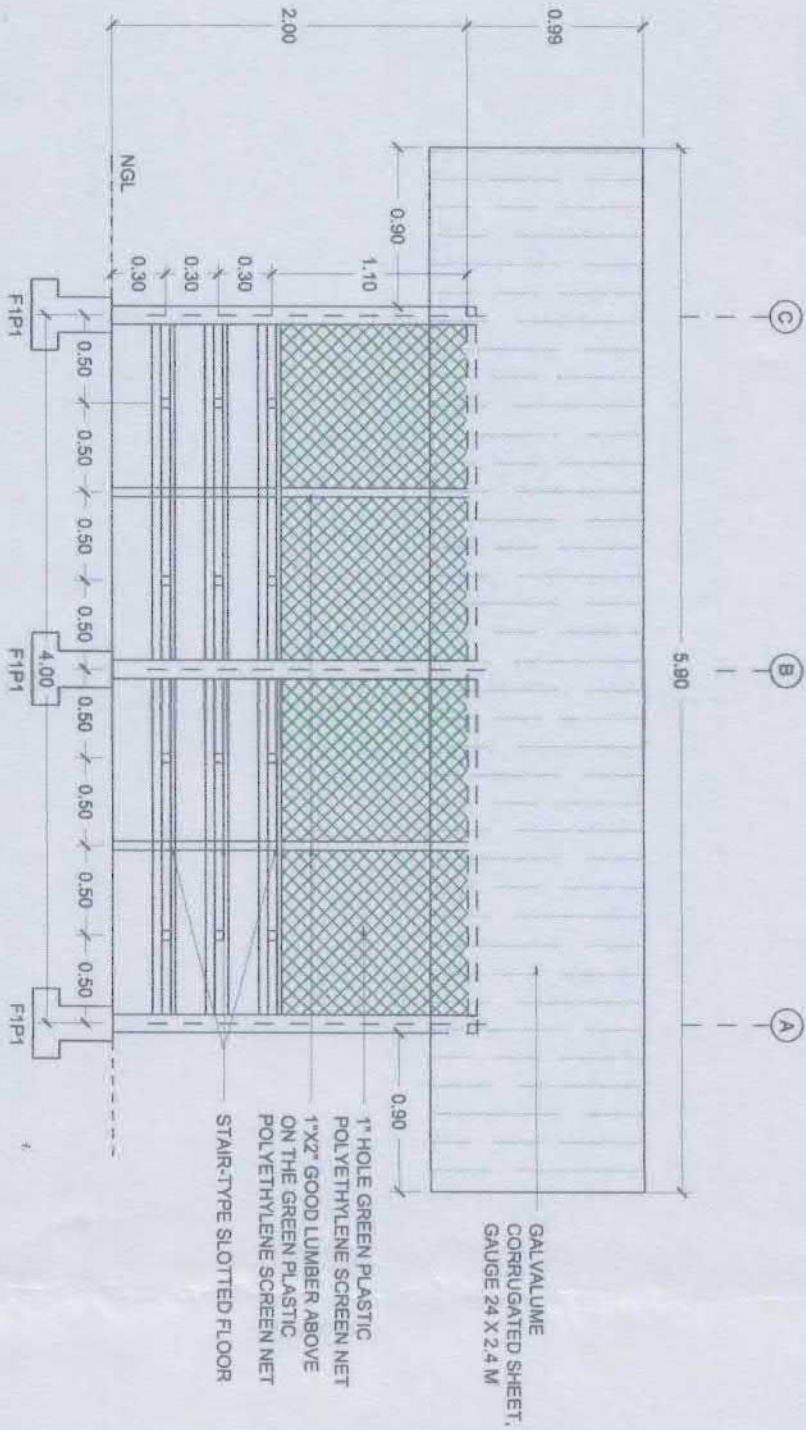

REAR ELEVATION
SCALE: 1:30 M


 <p>Republic of the Philippines DEPARTMENT OF AGRICULTURE RFO XIII, Capitol Site, Bulacan City</p>	<p>Project Title: CONSTRUCTION OF ANIMAL SHED</p> <p>Location: San Agustin, SSS</p>	<p>Prepared by: <i>Mark Louie Bacalso</i> MARK LOUIE B. BACALSO COS - AMM Project</p>	<p>Checked & Reviewed by: <i>Theresa Lyn B. Limas</i> THERESA LYN B. LIMAS Engineer (I)</p>	<p>Submitted by: <i>Renzo D. Morales</i> RENZO D. MORALES Chief, RAED</p>	<p>Noted: <i>Edelmiria R. Lumnarias</i> EDELMIRIA R. LUMNARIAS Asst. Research Division</p>	<p>Recommending approval: <i>Abel F. Wenas</i> ABEL F. WENAS RTD for Research & Regulations</p>	<p>Approved: <i>Edgardo M. Oñate, Jr.</i> EDGARDO M. ONATE, JR. Regional Executive Director</p>	<p>Sheet no. 6 10</p>
---	--	---	---	---	--	---	---	-------------------------------

NOTE:
1. ALL DIMENSION ARE IN METER UNLESS OTHERWISE SPECIFIED

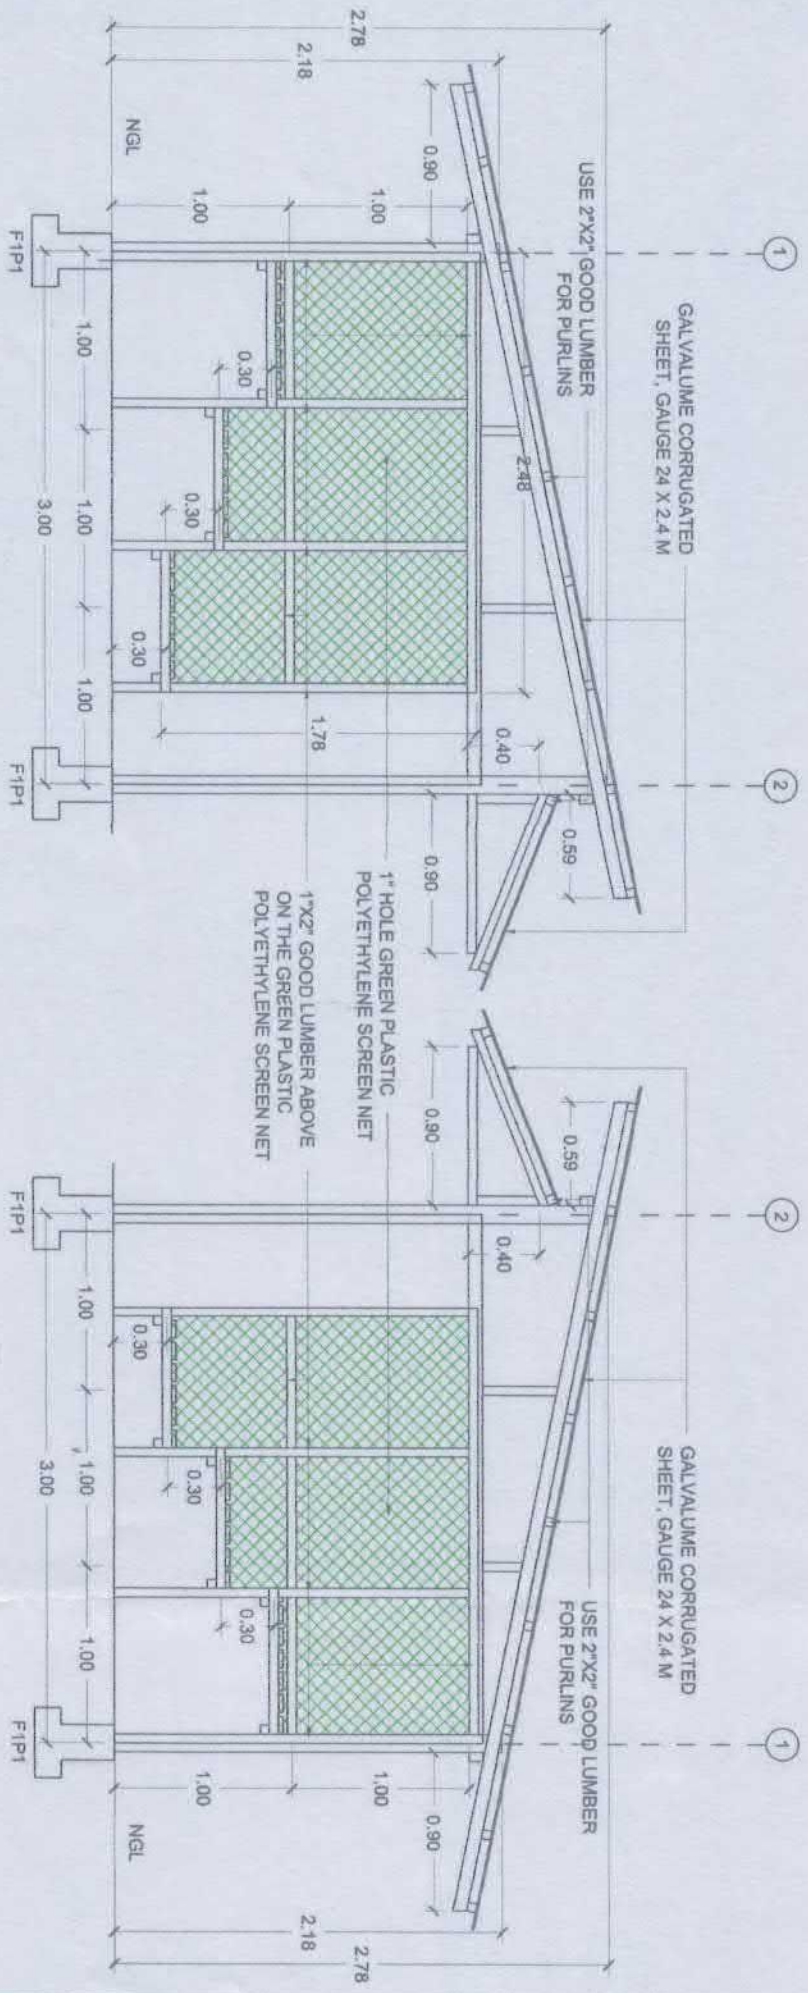

<p>Republic of the Philippines DEPARTMENT OF AGRICULTURE RFO XII, Capitol Site, Davao City</p>	Project Title:	Prepared by:	Checked & Reviewed by:	Submitted by:	Noted:	Recommending approval:	Approved:	Sheet no.
	CONSTRUCTION OF ANIMAL SHED	MARK LOUIS C. BACALSO OCS - AMA Project	THESSOLYN B. LIMAS Engineer III	RESISTANCE Chief RASO	EDLUPRA R. LUMINARAS Chief, Research Division	ABEL F. VARGAS RTD for Research & Regulations	ENGR. RICARDO M. ORATE, JR. Regional Executive Director	7/10

NOTE:
1. ALL DIMENSION ARE IN METER UNLESS OTHERWISE SPECIFIED

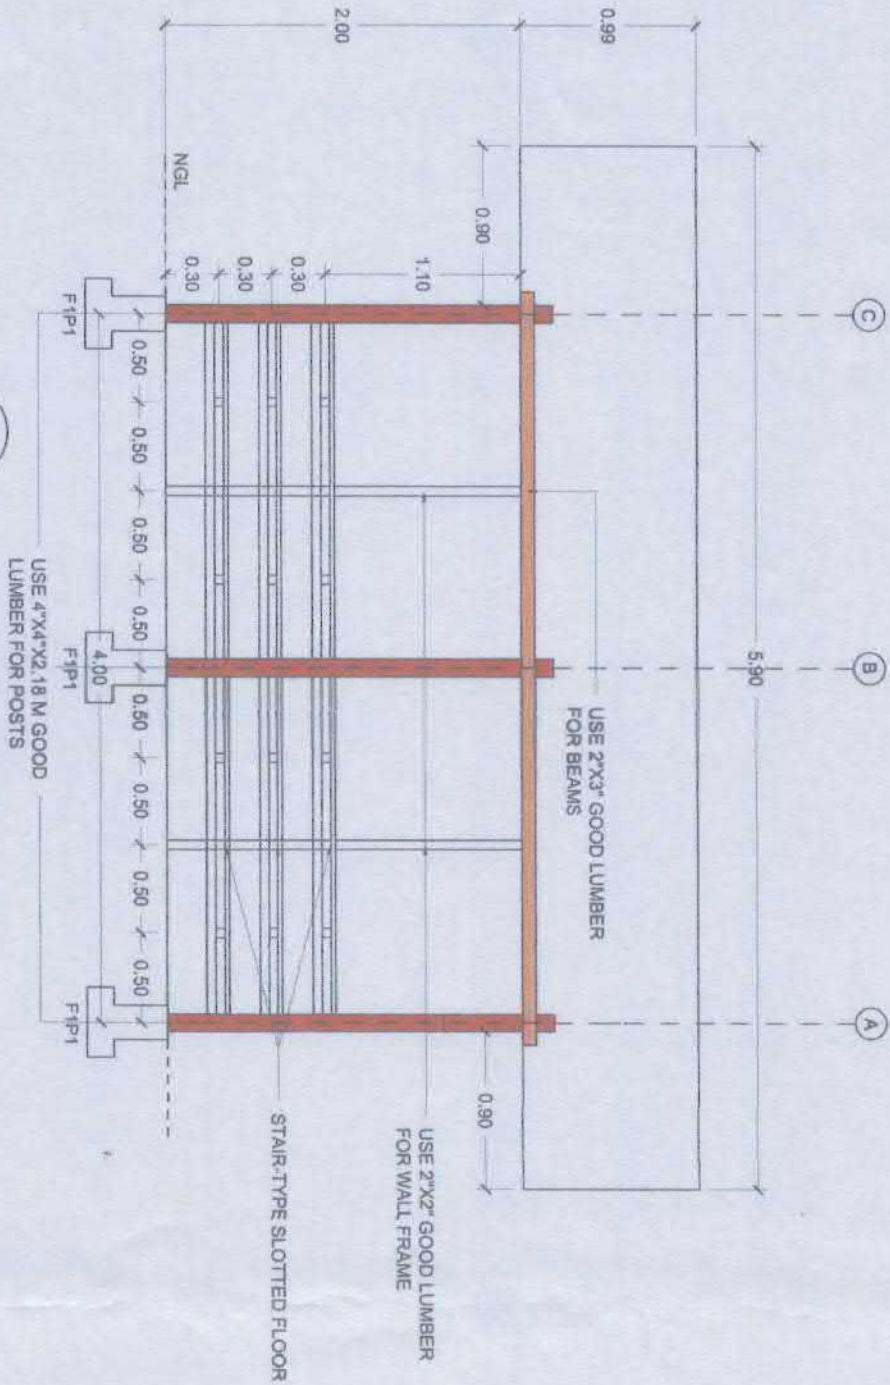

WALL FRAMING DETAILS (REAR)
SCALE: 1:30 M



Republic of the Philippines
DEPARTMENT OF AGRICULTURE
RFO XIII, Capitol Site, Subuan City

Project Title:

CONSTRUCTION OF ANIMAL SHED

Prepared by:

MARK LOUIS C. BACALISO
COS - AIAA Project

Checked & Reviewed by:

THESSA LYN B. LUMAS
Engineer III

Submitted by:

RENATO MORANES
Chief RAED

Noted:

EDELWISA R. LUMINARIAS
Chief, Research Division

Recommending approval:

ABEL F. VEGAS
RTD for Research & Regulations


Approved:

ANDY M. ONATE, JR.
Associate Executive Director

Sheet no.

8
10

NOTE:
1. ALL DIMENSION ARE IN METER UNLESS OTHERWISE SPECIFIED

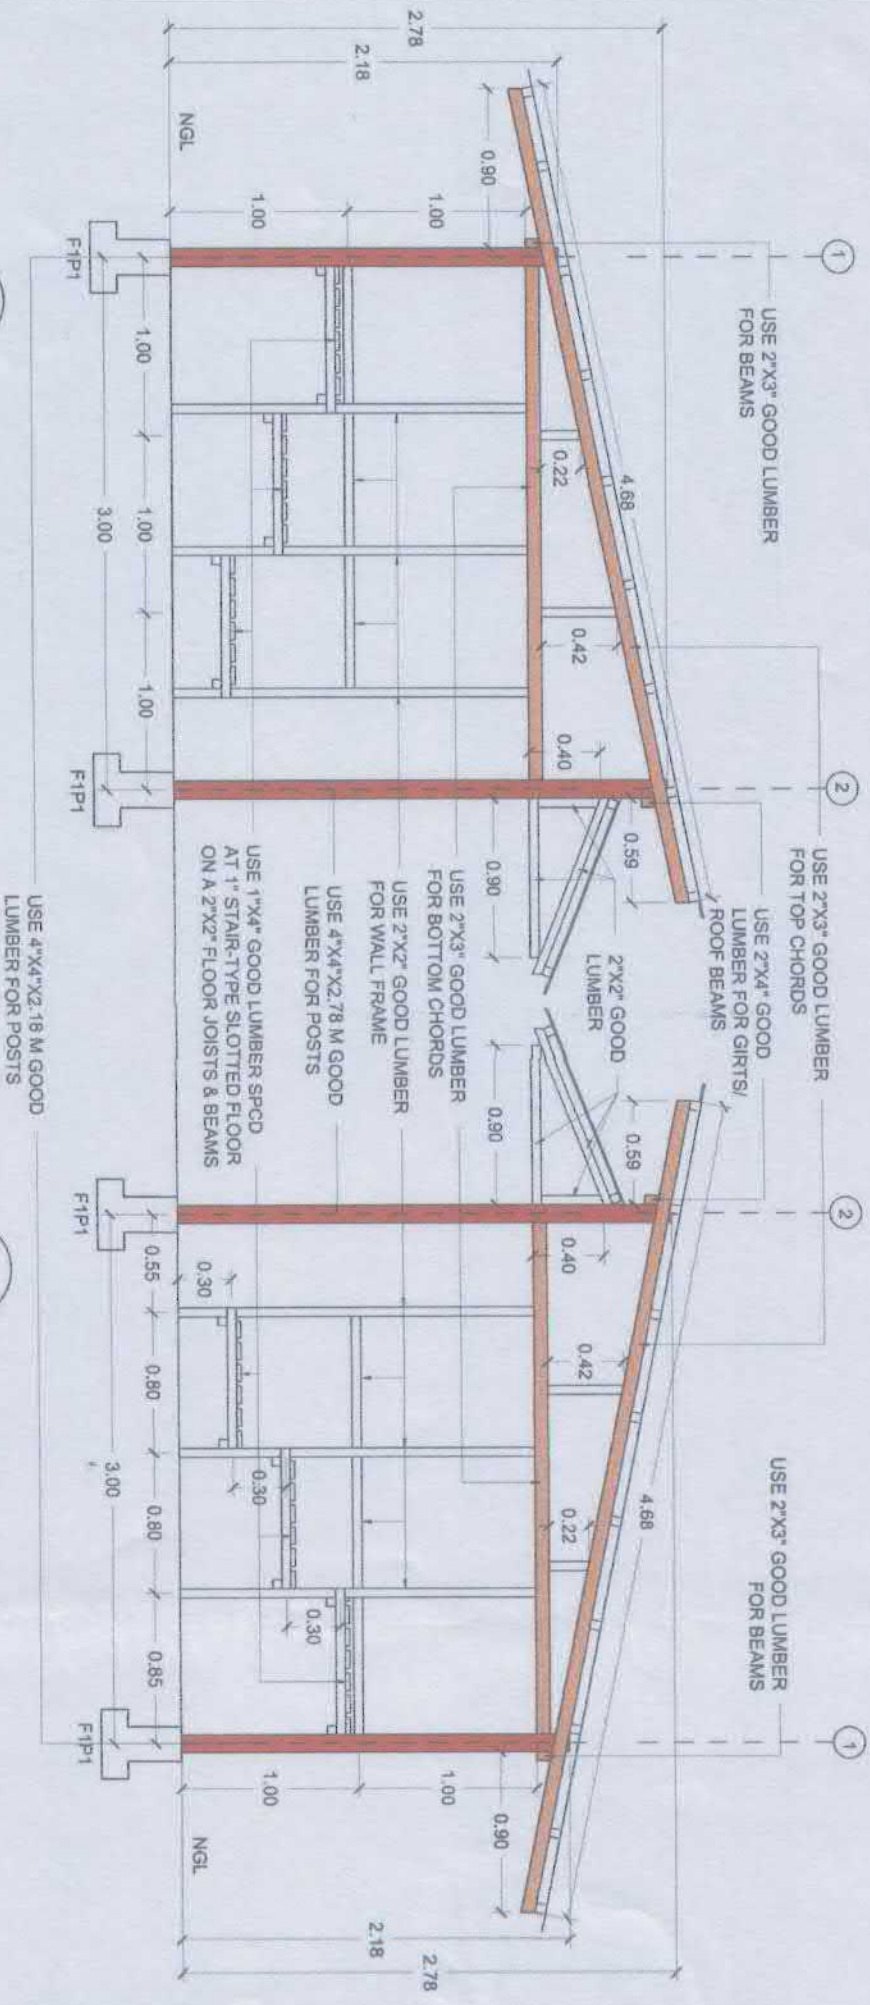


WALL FRAMING DETAILS (LEFT)
SCALE: 1:30 M

WALL FRAMING DETAILS (RIGHT)
SCALE: 1:30 M


<p>Republic of the Philippines DEPARTMENT OF AGRICULTURE RFO-XIII, Capitol Site, Butuan City</p>	Project Title:	Prepared by:	Checked & Reviewed by:	Submitted by:	Noted:	Recommending approval:	Approved:	Sheet no.
	CONSTRUCTION OF ANIMAL SHED Location: San Agustin, SDS	MARK LOPE C. BACALSO GDS - ALVA Project	THESEDA LYN B. LIMAS Engineer III	BENEDICTO MORALES Chief, RAED	EDELUMBA R. LUMINARIAS Chief, Research Division	ABEL F. WAGAS RTD for Research & Regulations	ENG. RICARDO M. ORATE, JR. Regional Executive Director	9 10

NOTE:
1. ALL DIMENSION ARE IN METER UNLESS OTHERWISE SPECIFIED


TRUSS DETAILS
SCALE: 1:20 M

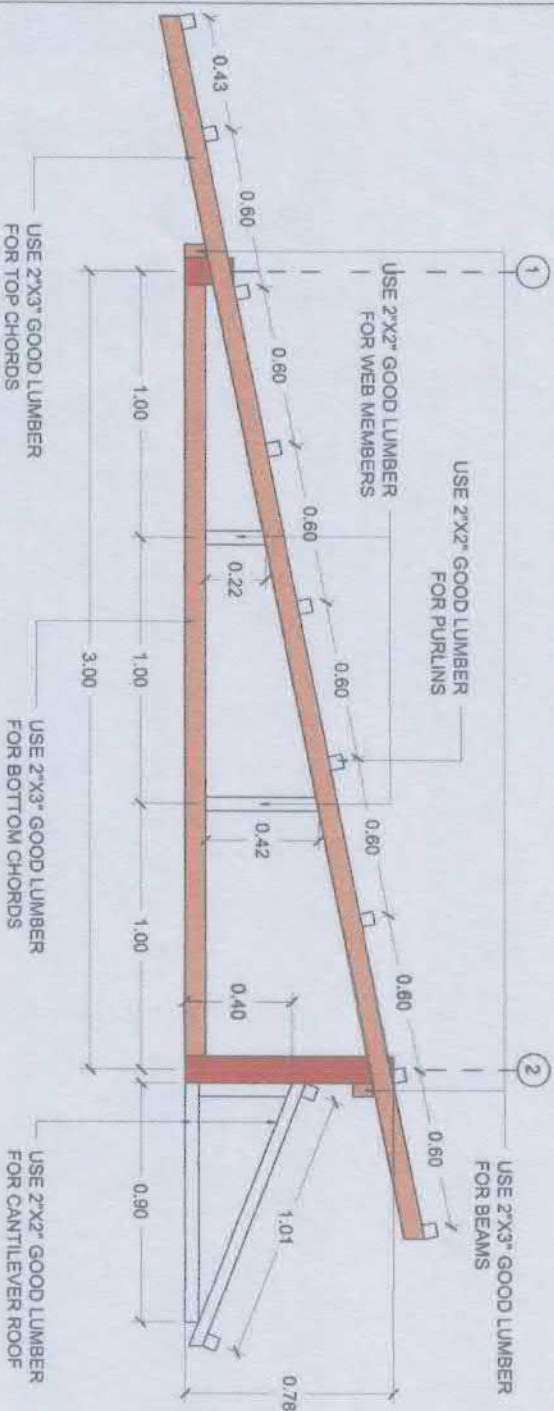

FOOTING (F1) DETAILS
SCALE: 1:8 M

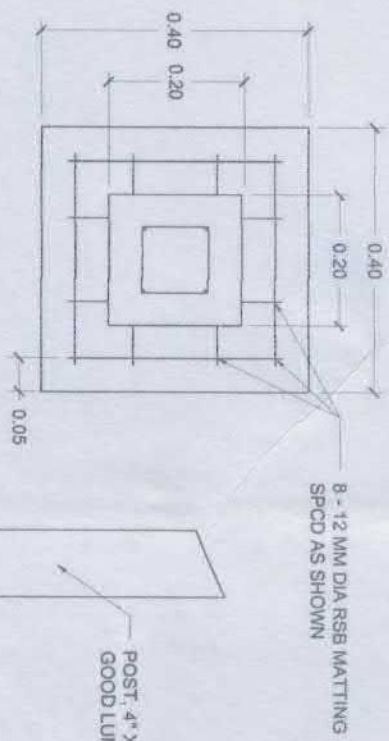

PEDESTAL (P1) DETAILS
SCALE: 1:8 M

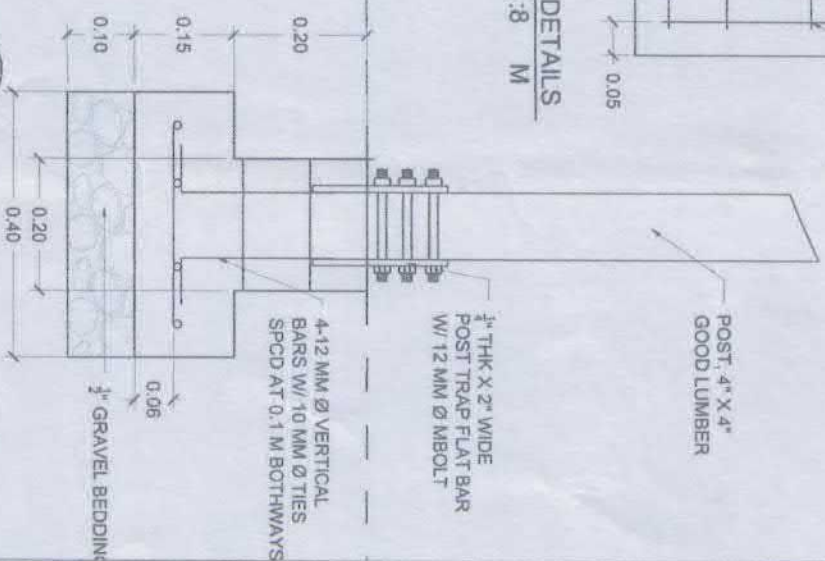

 Republic of the Philippines DEPARTMENT OF AGRICULTURE RFO XIII, Capitol Site, Bulacan City	Project Title:	Prepared by:	Checked & Reviewed by:	Submitted by:	Noted:	Recommending approval:	Approved:	Sheet no.
	CONSTRUCTION OF ANIMAL SHED	MARK LOUIE C. BACALSO COS - A/IA Project	THESSA O. YN B. LIMAS Engineer III	JOSE C. TORALES Chief, Field	EDJEMIRA R. LUMINARIAS Chief, Research Division	ABEL F. LOMGAS RTD for Research & Regulations	ENGR. RICARDO M. ONATE, JR. Regional Executive Director	10 10
Location: San Agustin, SCS								