



Republic of the Philippines
DEPARTMENT OF AGRICULTURE
 Regional Field Office 13
 Capitol Site, Butuan City 8600

REQUEST FOR QUOTATION

Date: _____
 Quotation #: _____

Name of Company _____

Address _____

TIN No. _____

Please quote your lowest price inclusive of taxes in the items/s listed, subject to the General Conditions below, stating the shortest time of delivery. Submit your quotation duly signed by your representative not later than _____ in sealed envelope marked with the reference no. [PR # 24-12-AM109

(Signature)
ABEL F. MAGAS

09 DEC 2021

Chairman, Bids and Awards Committee

ITEM No.	ITEM & DESCRIPTION	BRAND MODEL	UNIT	QUANTITY	UNIT COST	TOTAL COST
	Labor & Materials for the Repair of OSAC					
	Building Roof, Ceiling, and Cabinet		unit	1		
	Location: DA RFO XIII, Capitol Site, Butuan City					
	(please see attached Bill of Quantities and DED)					

ABC: _____ 50,000.00 _____
 Source of fund: _____

General Conditions:

- All entries must be typewritten/printed in ink.
- Delivery period within _____ calendar days based on the contract.
- Warranty shall be for a period of six (6) months for supplies & materials, one (1) year for equipment from date of acceptance by procuring entity.
- Price validity shall be for a period of _____ calendar days
- PhilGEPS Registration Certificate, Business Permit, DTI Certificate and Tax Registration Certificate shall be attached upon submission of the quotation, if applicable.
- Bidders shall submit original brochures showing specification of the products being offered.
- Winning bidder(s) from outside Butuan City must appear personally or sent authorized representative to signed contract and claimed payments.

After having carefully read and accepted your General Conditions, I/We quote on the item at prices noted above.

Signature over Printed Name of Authorized Representative

Signature over Printed Name of Convasser.

Tel. No. / CP No. / email address

Date



Republic of the Philippines
DEPARTMENT OF AGRICULTURE
Caraga Region
Capitol Site, Butuan City

REPAIR OF OSAC BUILDING ROOF, CEILING and CABINET
DA RFO-13, CAPITOL SITE, BUTUAN CITY

SUBMITTED:


RENEO Q. MORALES
CHIEF, RAED

DATE:

RECOMMENDED: ✓


REBECCA R. ATEGA
RTD for OPERATIONS

DATE:


APPROVED:


ARLAN M. MANGELEN
REGIONAL EXECUTIVE DIRECTOR

DATE:

DESIGN & FORMAT OF THE BARFAJUN

1. BARFAJUN, WHITE, 8FT x 8FT
2. RESOLUTION: 700p
3. FONT: HEAVYICA
4. FONT SIZE: MAIN INFORMATION - 3"
5. SUB-INFORMATION - 1"
6. FONT COLOR: BLACK




Republic of the Philippines
DEPARTMENT OF AGRICULTURE
Caraga Region
Capital: Butuan City
Tel. No. (0853) 342-4092, Telefax No. (0853) 441-2114

Cost Fund Source/s

Project Name: _____
 Location: _____
 Implementing Agency/Institution: _____
 Development Partner: _____
 Contractor/Supplier: _____
 Brief Description: _____

Project Date		Project Status		Remarks
Started	Target Date of Completion	Percentage of Completion	As of (Date)	

For particular or complaints about this project, please contact Regional Office or Client which has audit jurisdiction on this project.

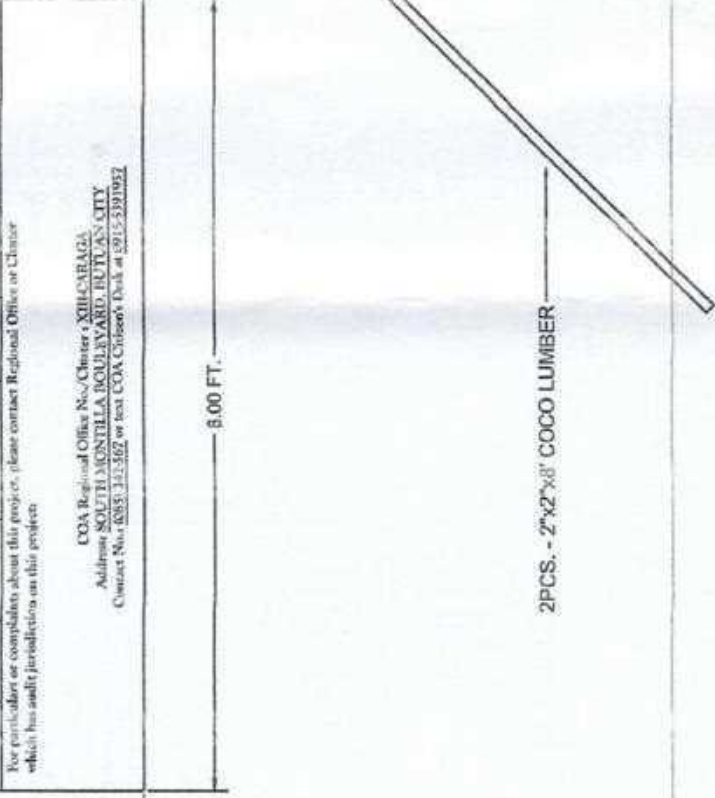


FRONT VIEW
SCALE 1:25 MTS

RIGHT & LEFT SIDE VIEW
SCALE 1:25 MTS

Republic of the Philippines DEPARTMENT OF AGRICULTURE Caraga Region	PROJECT TITLE	PREPARED BY	CHECKED & REVIEWED BY	SUBMITTED BY	RECOMMENDING APPROVAL	APPROVED BY	SHEET No.
	REPAIR OF OSAC BUILDING ROOF CEILING & CABINET <small>LOCATION: DA RFO-13, BUTUAN CITY</small>	 GLENA D. ORTUZAN ENGINEER II	 THERESA LYN B. LIMAS ENGINEER III	 RENE G. MORALES CHIEF - RAED	 REBECCA R. ALON RTD for OPERATIONS	 REGIONAL EXECUTIVE DIRECTOR	2 4

NOTE:


- APPLY HIGH GRADE WATERPROOFING ROOF SEALANT ON CRACKS, CREVICES, HOLES, CORNERS & JOINTS.
- REMOVE MOLDS, OIL, DIRT, OR OLD DAMAGED SEALANT FROM PARTS TO BE APPLIED WITH SEALANT.

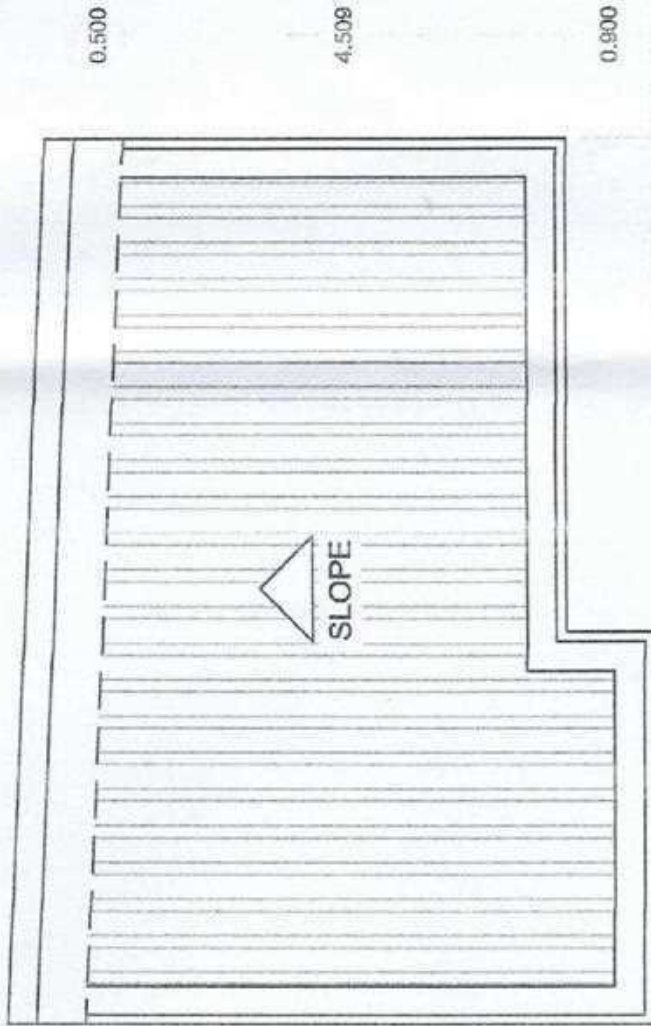

OSAC ROOF PLAN
SCALE: 1:75m

PROJECT TITLE	PREPARED BY	CHECKED & REVIEWED BY	SUBMITTED BY	RECOMMENDING APPROVAL	APPROVED BY	SHEET No.
REPAIR OF OSAC BUILDING ROOF CEILING & CABINET LOCATION: DA RFO, 13, BUTUAN CITY	 GLENN D. OTDIMAN ENGINEER II	 THEODOR LYN B. LIMAS ENGINEER III	 RENE M. MORALES CHIEF - RABD	 BEBECCA M. REYES RTD for OPERATIONS	 REGIONAL EXECUTIVE DIRECTOR	3
						4

1.400

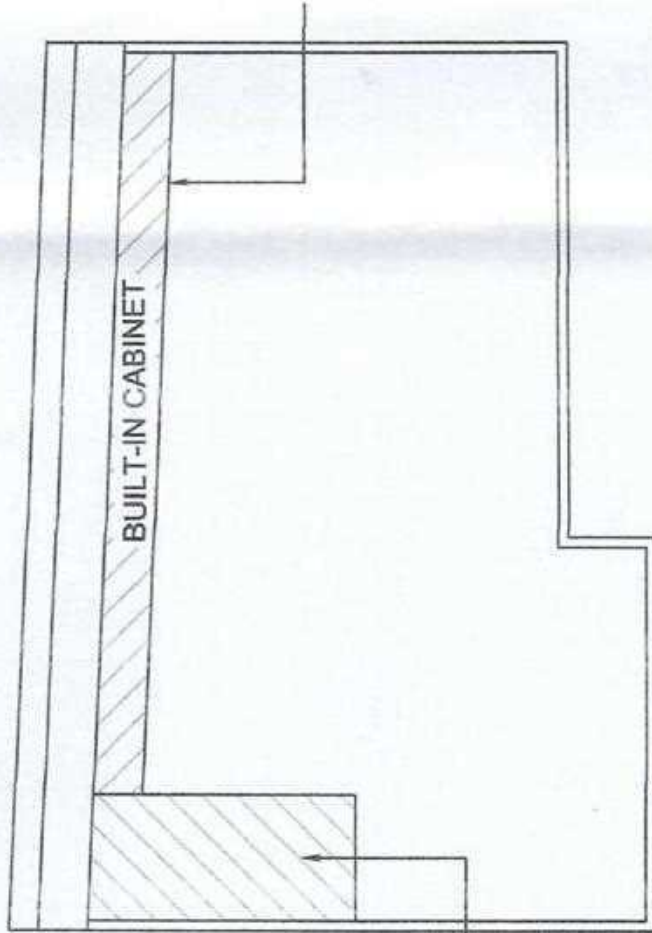


2.734

EXISTING CABINET FOR REPAIR. USE 3/4in. THK. MARINE PLYWOOD. PAINT FINISHED

REPLACE TOILET CEILING WITH 1/4in. THK. MARINE PLYWOOD. PAINT FINISHED.

OSAC THIRD FLR. TOILET CEILING PLAN

SCALE: 1:75m

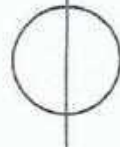

Republic of the Philippines DEPARTMENT OF AGRICULTURE Caraga Region	PROJECT TITLE	PREPARED BY	CHECKED & REVIEWED BY	SUBMITTED BY	RECOMMENDING APPROVAL	APPROVED BY	SHEET No.
	REPAIR OF OSAC BUILDING ROOF CEILING & CABINET LOCATION: DA RFO 13, BUTUAN CITY	GLEN D. OSTOJAN ENGINEER II	THESSO LYN B. LIMAS ENGINEER III	RENE T. MORALES CHIEF - RAED	BEETUS A. ALBA RTD for OPERATIONS	 REGIONAL EXECUTIVE DIRECTOR	4
							4