



DEPARTMENT OF AGRICULTURE  
Caraga Region  
Capitol Site, Butuan City  
Tel. No: (085) 342-4092 Telefax No.: (085) 341-2114

**REQUEST FOR QUOTATION**

Date: \_\_\_\_\_  
Quotation #: \_\_\_\_\_

Name of Company \_\_\_\_\_  
Address \_\_\_\_\_  
TIN \_\_\_\_\_

Please quote your lowest price inclusive of taxes in the items/s listed, subject to the General Conditions below, stating the shortest time of delivery. Submit your quotation duly signed by your representative not later than **Philgeps Closing Date** in sealed envelope marked with the reference no. (PR# 24-06-PADK8)

**ABEL F. WAGAS**  
Chairman, Bids and Awards Committee

ITEM NO.	ITEM & DESCRIPTION	BRAND	UNIT	QUANTITY	UNIT COST	TOTAL COST
	<b>Procurement of labor and Materials for the Construction of Flat Bed Dryer (Roofing and Concrete Flooring)</b>		unit	1		
	Location site:					
	1. Las Nieves, Agusan del Norte					
	<i>Note: Please see attached BOQ</i>					
	<b><i>In reference to the Practice of Professional Agricultural Engineers, Pursuant to RA 10915, all plans, design, estimates, specifications, and other documents related to agriculture both public and private shall be signed, stamped and received by Agricultural and Biosystems Engineers.</i></b>					

ABC: 485,000.00  
Source of fund: Corn Program CY 2024

**General Conditions:**

- All entries must be typewritten/printed in ink.
- Delivery period within \_\_\_\_\_ calendar days based on the contract (PhilGEPS)
- Warranty shall be for a period of six (6) months for supplies & materials, one (1) year for equipment from date of acceptance by procuring entity.
- Price validity shall be for a period of \_\_\_\_\_ calendar days
- PhilGEPS Registration Certificate, Business Permit, DTI Certificate and Tax Registration Certificate shall be attached upon submission of the quotation, if applicable.
- Bidders shall submit original brochures showing specification of the products being offered.
- Winning bidder(s) from outside Butuan City must appear personally or sent authorized representative to signed contract and claimed payments.

After having carefully read and accepted your General Conditions, I/We quote on the item at prices noted above.

\_\_\_\_\_  
Name and Signature of Convoasser

\_\_\_\_\_  
Printed Name/Signature of Company

\_\_\_\_\_  
Tel. No. / CP No. / email address

\_\_\_\_\_  
Date

ESTABLISHMENT OF FLATBED DRYER ROOFING & FLOORING

VARIOUS LOCATIONS



Republic of the Philippines


DEPARTMENT OF AGRICULTURE

Caraga Region

Capitol Site, Butuan City






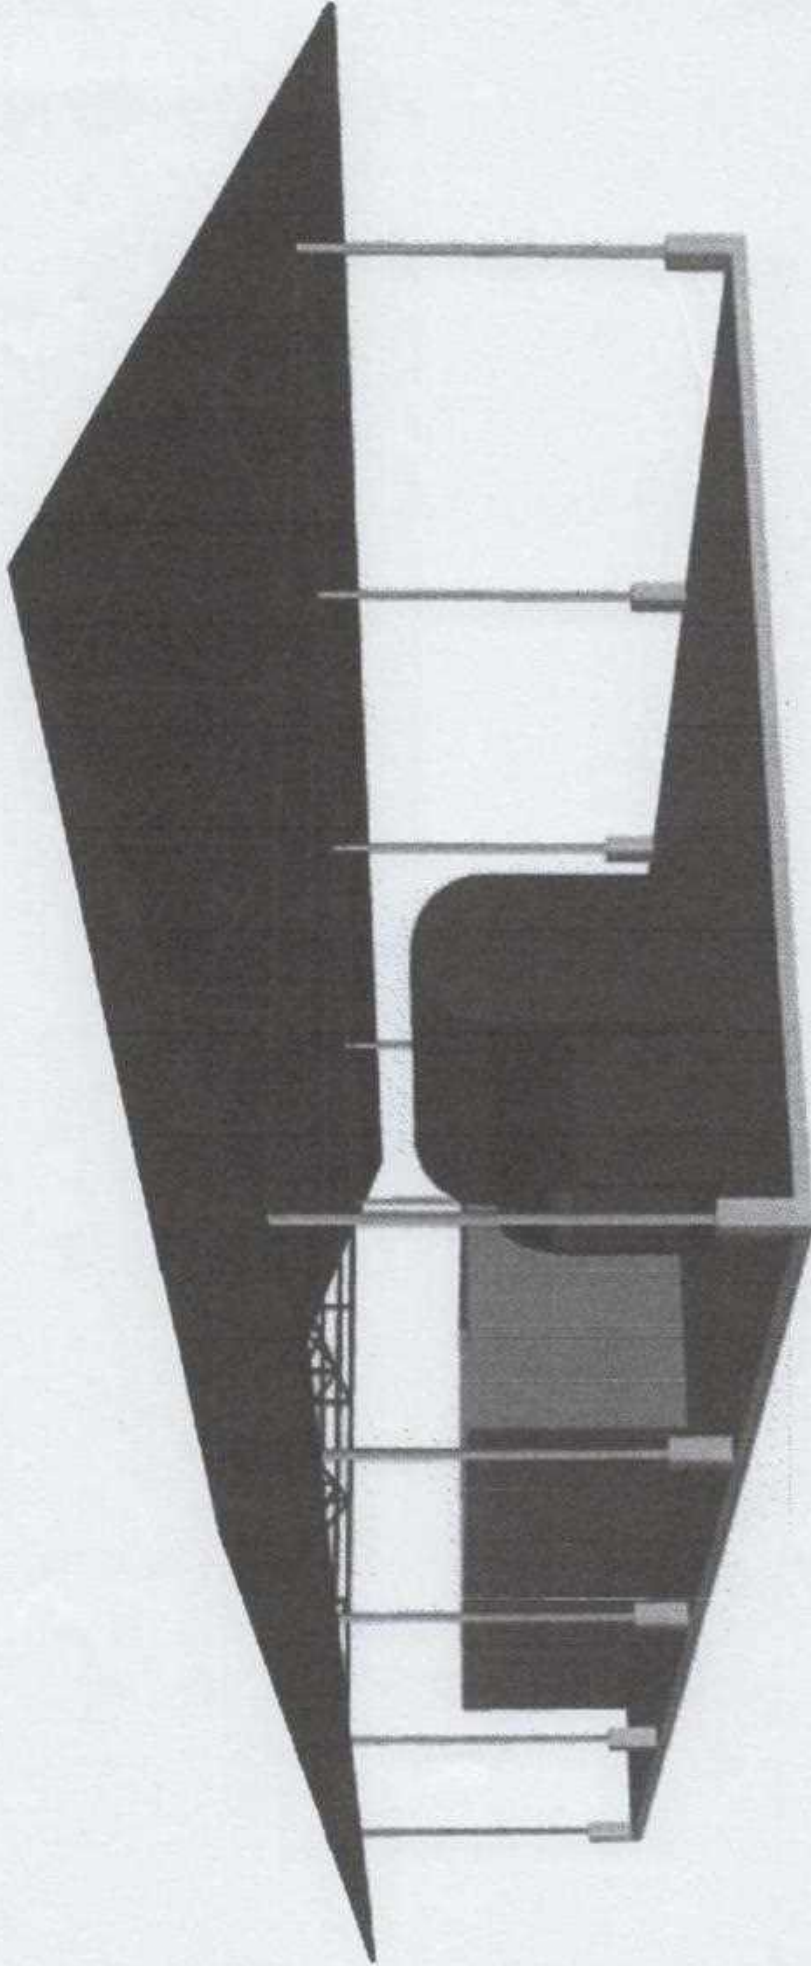


PERSPECTIVE

 Republic of the Philippines DEPARTMENT OF AGRICULTURE Caraga Region	PROJECT TITLE <b>ESTABLISHMENT OF FLATBED          DRYER ROOFING &amp; FLOORING</b> LOCATION: VARIOUS LOCATIONS	PREPARED BY  <b>GLENN D. ORTODJANI</b> ENGINEER I	CHECKED & REVIEWED BY  <b>THESSA LYN B. LIMAS</b> ENGINEER III	SUBMITTED BY  <b>RENE J. MORALES</b> CHIEF - RAED	RECOMMENDING APPROVAL  <b>REBECCA M. ALBESA</b> RTD for OPERATIONS	APPROVED BY  <b>ENGR. RICARDO M. ORLATE, JR.</b> REGIONAL EXECUTIVE DIRECTOR	SHEET CONTENTS PERSPECTIVE VIEW	SHEET No. <b>3</b>


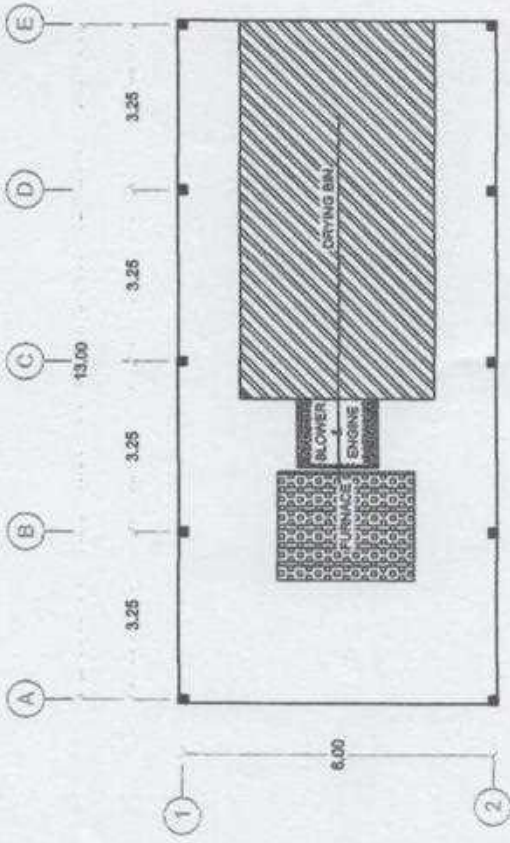


FLOOR PLAN  
SCALE: 1:100m

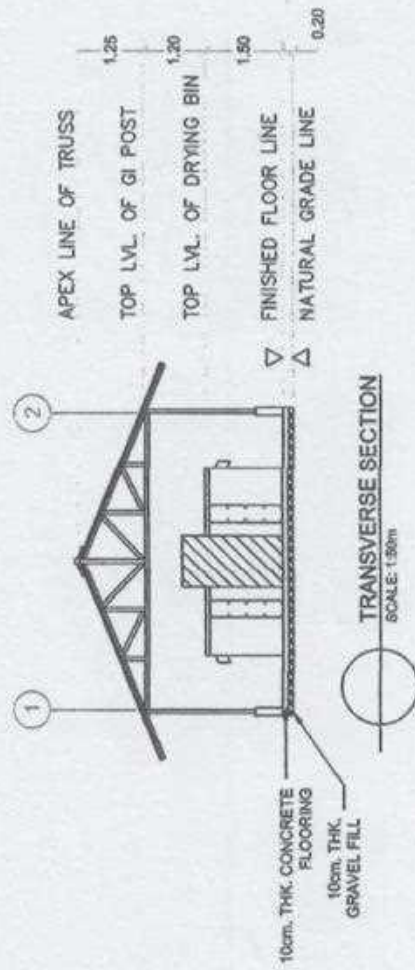


TRANSVERSE SECTION  
SCALE: 1:300m

 Republic of the Philippines <b>DEPARTMENT OF AGRICULTURE</b> Calinga Region	PROJECT TITLE <b>ESTABLISHMENT OF FLA TBED          DRYER ROOFING &amp; FLOORING</b>	PREPARED BY <i>gdx</i> <b>GLENY D. SERTOLIAN</b> ENGINEER II	CHECKED & REVIEWED BY <i>Thessa</i> <b>THESSA LYN B. LIMAS</b> ENGINEER III	SUBMITTED BY <i>Rebeca</i> <b>REBECA M. MORALES</b> CHIEF - R&ED	RECOMMENDING APPROVAL <i>Rebeca Morales</i> <b>REBECA M. MORALES</b> RTD for OPERATIONS	APPROVED BY <i>Enzo</i> <b>ENZO M. ORATE, JR.</b> REGIONAL EXECUTIVE DIRECTOR	SHEET CONTENTS FLOOR PLAN TRANSVERSE SECTION	SHEET No. <b>4</b>  <b>8</b>
	LOCATION: VARIOUS LOCATIONS							

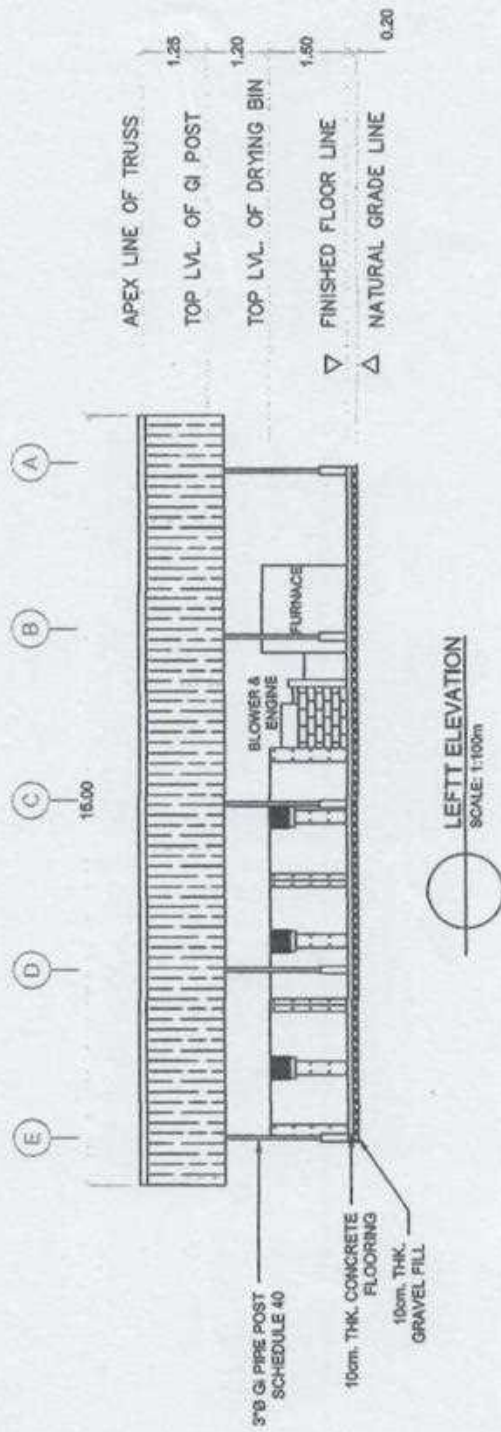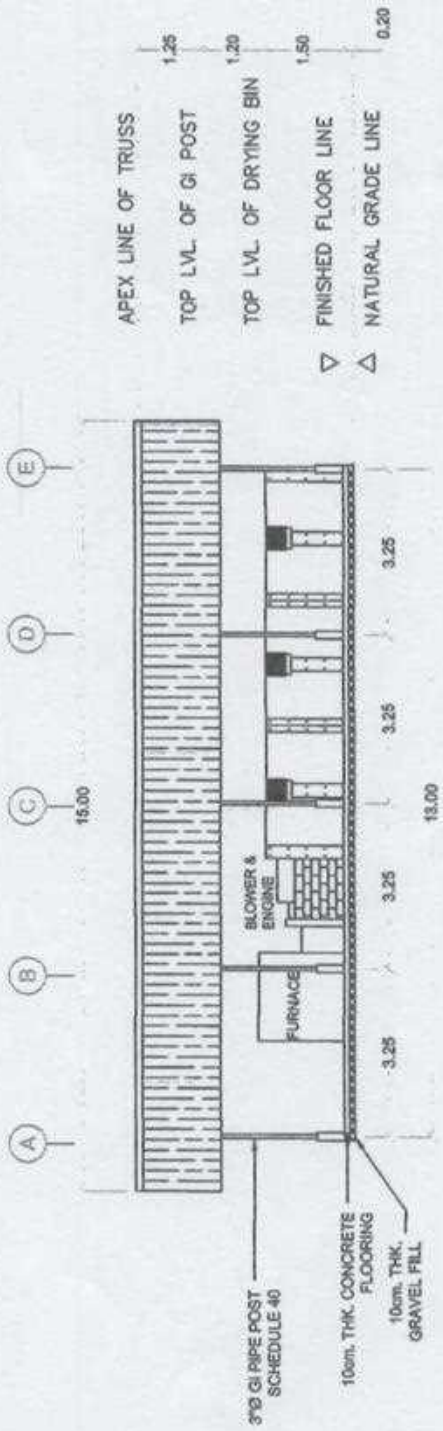

Republic of the Philippines <b>DEPARTMENT OF AGRICULTURE</b> Caraga Region	<b>PROJECT TITLE</b> ESTABLISHMENT OF FLATBED DRYER ROOFING & FLOORING	<b>PREPARED BY</b> GLENN D. SOROLIAN ENGINEER II	<b>CHECKED &amp; REVIEWED BY</b> THESSALYN B. LIMAS ENGINEER III	<b>SUBMITTED BY</b> RENE D. MORALES CHIEF - R&D	<b>RECOMMENDING APPROVAL</b> RESECCONS/ALISA RTD for OPERATIONS	<b>APPROVED BY</b> ENGR. JESUDO M. ORATE, JR. REGIONAL EXECUTIVE DIRECTOR	<b>SHEET CONTENTS</b> LEFT SIDE ELEVATION RIGHT SIDE ELEVATION	<b>SHEET No.</b> 5
							<b>LOCATION:</b> VARIOUS LOCATIONS	<b>SHEET No.</b> 8

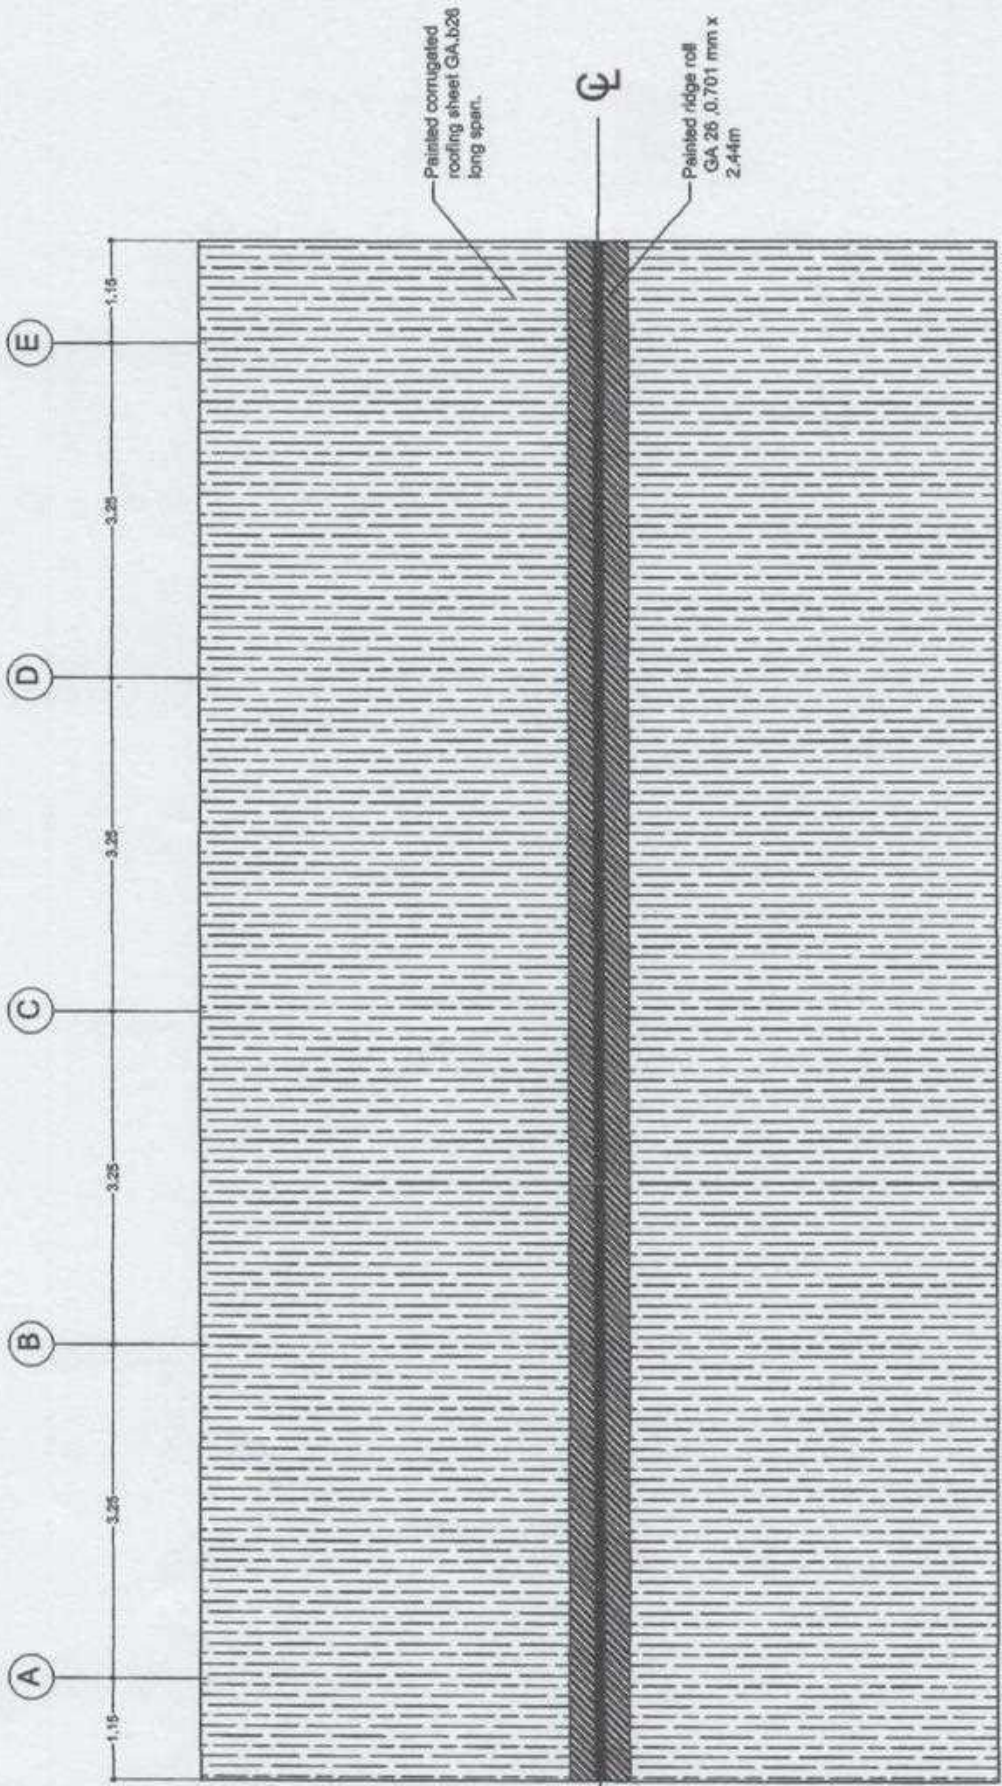


ROOF PLAN  
SCALE 1:50 MTS

 Republic of the Philippines <b>DEPARTMENT OF AGRICULTURE</b> Caraga Region	<b>PROJECT TITLE</b> ESTABLISHMENT OF FLATBED DRYER ROOFING & FLOORING <small>LOCATION: VARIOUS LOCATIONS</small>	<b>PREPARED BY</b>  GLENN D. ORTOLAN ENGINEER II	<b>CHECKED &amp; REVIEWED BY</b>  THESSA LYN B. LIMAS ENGINEER III	<b>SUBMITTED BY</b>  BENITO L. MORALES CHIEF - RMD	<b>RECOMMENDING APPROVAL</b>  REBECCA VALERA RTO for OPERATIONS	<b>APPROVED BY</b>  ENGR. RICARDO M. ORATE, JR. PERSONAL EXECUTIVE DIRECTOR	<b>SHEET CONTENTS</b> ROOF PLAN	<b>SHEET No.</b> 6




**NOTE:**

- STRUCTURAL METALS ARE PAINTED WITH ANTI CORROSION PAINT

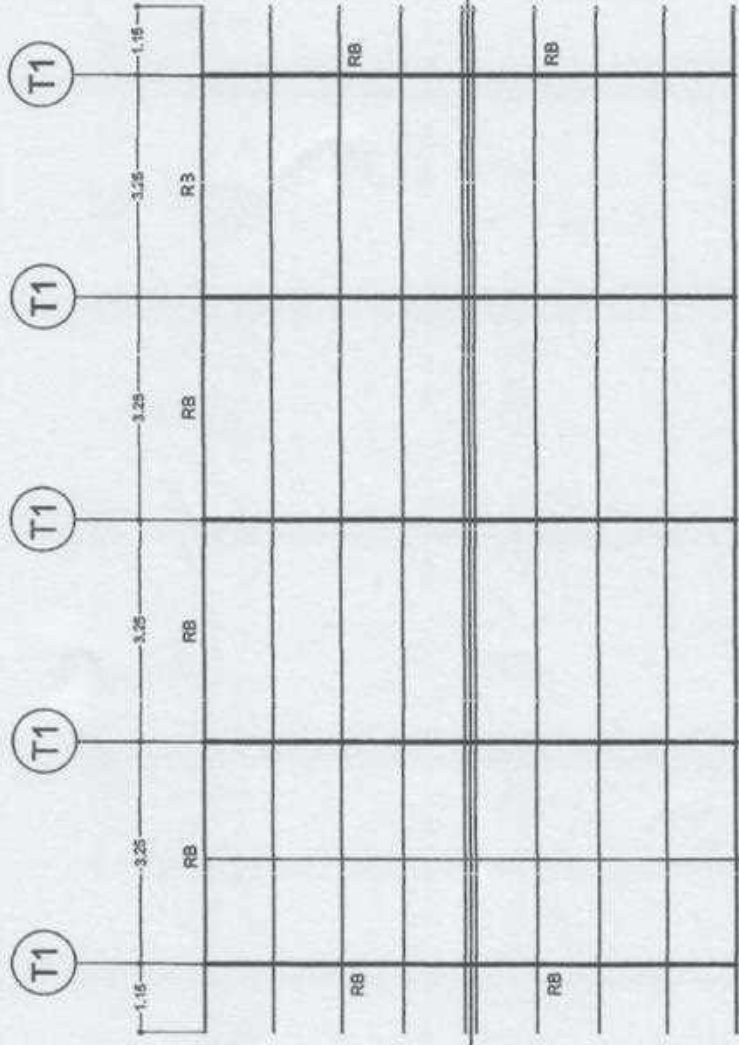


CS profiles 1.5"x3"x1.2mm

ROOF FRAMING PLAN  
SCALE 1/75 MTS

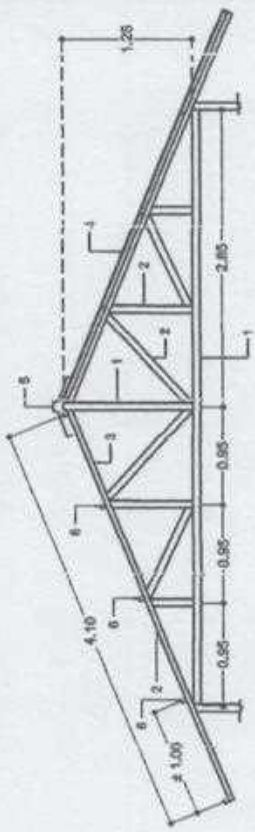

TRUSS DETAILS (T1)  
SCALE 1/30 MTS

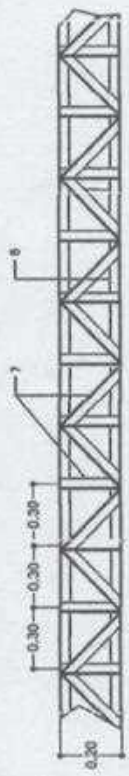

ROOF BEAM DETAILS (T1)  
SCALE 1/30 MTS

**LEGEND:**

1. 2.0"x2.5"x1/2" angle bar
2. 2.0"x2.0"x1/2" angle bar
3. 2.0"x2.0"x1/2" angle bar
4. Pre painted rb type metal roofing sheet GA.628 long span.
5. Ridge roll pre painted, GA.24.0.701 mm x 2.44m full weld
6. CE profiles 1.5"x3"x1.2mm full weld
7. 1.0"x1.0"x1/2" angle bar circle full weld
8. 2.0"x2.0"x1/2" angle bar top & bottom (board full weld)

 Republic of the Philippines DEPARTMENT OF AGRICULTURE Caraga Region	PROJECT TITLE	ESTABLISHMENT OF FLATBED DRYER ROOFING & FLOORING	LOCATION: VARIOUS LOCATIONS	
	PREPARED BY	GLENN D. GONZALEZ ENGINEER II		
CHECKED & REVIEWED BY	THESSALYN B. LIMAS ENGINEER III			
SUBMITTED BY	GENE O. MORALES CHIEF - RAED			
RECOMMENDING APPROVAL	 BEBECCA MORALES RTD for OPERATIONS	 ENGR. RICARDO M. ORATE, JR. REGIONAL EXECUTIVE DIRECTOR	APPROVED BY	
				SHEET, No.
				7
				8

