



Department of Agriculture
CARAGA REGION
Capitol Site, Butuan City

PHILIPPINE BIDDING DOCUMENTS

Procurement of INFRASTRUCTURE PROJECTS

**for the Labor and Materials for the
Upgrading and Expansion of Feed
Formulation and Storage Facility at
Trento Research and Experiment
Station**

Government of the Republic of the Philippines

Sixth Edition
October 2024

Preface

These Philippine Bidding Documents (PBDs) for the procurement of Infrastructure Projects (hereinafter referred to also as the “Works”) through Competitive Bidding have been prepared by the Government of the Philippines for use by all branches, agencies, departments, bureaus, offices, or instrumentalities of the government, including government-owned and/or -controlled corporations, government financial institutions, state universities and colleges, local government units, and autonomous regional government. The procedures and practices presented in this document have been developed through broad experience, and are for mandatory use in projects that are financed in whole or in part by the Government of the Philippines or any foreign government/foreign or international financing institution in accordance with the provisions of the 2016 revised Implementing Rules and Regulations (IRR) of Republic Act (RA) No. 9184.

The PBDs are intended as a model for admeasurements (unit prices or unit rates in a bill of quantities) types of contract, which are the most common in Works contracting.

The Bidding Documents shall clearly and adequately define, among others: (i) the objectives, scope, and expected outputs and/or results of the proposed contract; (ii) the eligibility requirements of Bidders; (iii) the expected contract duration; and (iv) the obligations, duties, and/or functions of the winning Bidder.

Care should be taken to check the relevance of the provisions of the PBDs against the requirements of the specific Works to be procured. If duplication of a subject is inevitable in other sections of the document prepared by the Procuring Entity, care must be exercised to avoid contradictions between clauses dealing with the same matter.

Moreover, each section is prepared with notes intended only as information for the Procuring Entity or the person drafting the Bidding Documents. They shall not be included in the final documents. The following general directions should be observed when using the documents:

- a. All the documents listed in the Table of Contents are normally required for the procurement of Infrastructure Projects. However, they should be adapted as necessary to the circumstances of the particular Project.
- b. Specific details, such as the “*name of the Procuring Entity*” and “*address for bid submission*,” should be furnished in the Instructions to Bidders, Bid Data Sheet, and Special Conditions of Contract. The final documents should contain neither blank spaces nor options.
- c. This Preface and the footnotes or notes in italics included in the Invitation to Bid, BDS, General Conditions of Contract, Special Conditions of Contract, Specifications, Drawings, and Bill of Quantities are not part of the text of the final document, although they contain instructions that the Procuring Entity should strictly follow.
- d. The cover should be modified as required to identify the Bidding Documents as to the names of the Project, Contract, and Procuring Entity, in addition to date of issue.

- e. Modifications for specific Procurement Project details should be provided in the Special Conditions of Contract as amendments to the Conditions of Contract. For easy completion, whenever reference has to be made to specific clauses in the Bid Data Sheet or Special Conditions of Contract, these terms shall be printed in bold typeface on Sections I (Instructions to Bidders) and III (General Conditions of Contract), respectively.
- f. For guidelines on the use of Bidding Forms and the procurement of Foreign-Assisted Projects, these will be covered by a separate issuance of the Government Procurement Policy Board.

TABLE OF CONTENTS

Glossary of Terms, Abbreviations, and Acronyms	5
Section I. Invitation to Bid.....	8
Section II. Instructions to Bidders	11
1. Scope of Bid	12
2. Funding Information	12
3. Bidding Requirements.....	12
4. Corrupt, Fraudulent, Collusive, Coercive, and Obstructive Practices	13
5. Eligible Bidders	13
6. Origin of Associated Goods	13
7. Subcontracts	13
8. Pre-Bid Conference.....	14
9. Clarification and Amendment of Bidding Documents	14
10. Documents Comprising the Bid: Eligibility and Technical Components.....	14
11. Documents Comprising the Bid: Financial Component	14
12. Alternative Bids.....	15
13. Bid Prices	15
14. Bid and Payment Currencies	15
15. Bid Security	15
16. Sealing and Marking of Bids.....	15
17. Deadline for Submission of Bids.....	16
18. Opening and Preliminary Examination of Bids.....	16
19. Detailed Evaluation and Comparison of Bids	16
20. Post Qualification	17
21. Signing of the Contract	17
Section III. Bid Data Sheet	18
Section IV. General Conditions of Contract.....	20
1. Scope of Contract.....	21
2. Sectional Completion of Works	21
3. Possession of Site.....	21
4. The Contractor's Obligations	21
5. Performance Security	22
6. Site Investigation Reports	22

7.	Warranty.....	22
8.	Liability of the Contractor.....	22
9.	Termination for Other Causes	22
10.	Dayworks.....	23
11.	Program of Work.....	23
12.	Instructions, Inspections and Audits.....	23
13.	Advance Payment	23
14.	Progress Payments	23
15.	Operating and Maintenance Manuals	23
	Section V. Special Conditions of Contract.....	25
	Section VI. Specifications	27
	Section VII. Drawings.....	28
	Section VIII. Bill of Quantities	29
	Section IX. Checklist of Technical and Financial Documents	30

Glossary of Terms, Abbreviations, and Acronyms

ABC – Approved Budget for the Contract.

ARCC – Allowable Range of Contract Cost.

BAC – Bids and Awards Committee.

Bid – A signed offer or proposal to undertake a contract submitted by a bidder in response to and in consonance with the requirements of the bidding documents. Also referred to as *Proposal* and *Tender*. (2016 revised IRR, Section 5[c])

Bidder – Refers to a contractor, manufacturer, supplier, distributor and/or consultant who submits a bid in response to the requirements of the Bidding Documents. (2016 revised IRR, Section 5[d])

Bidding Documents – The documents issued by the Procuring Entity as the bases for bids, furnishing all information necessary for a prospective bidder to prepare a bid for the Goods, Infrastructure Projects, and/or Consulting Services required by the Procuring Entity. (2016 revised IRR, Section 5[e])

BIR – Bureau of Internal Revenue.

BSP – Bangko Sentral ng Pilipinas.

CDA – Cooperative Development Authority.

Consulting Services – Refer to services for Infrastructure Projects and other types of projects or activities of the GOP requiring adequate external technical and professional expertise that are beyond the capability and/or capacity of the GOP to undertake such as, but not limited to: (i) advisory and review services; (ii) pre-investment or feasibility studies; (iii) design; (iv) construction supervision; (v) management and related services; and (vi) other technical services or special studies. (2016 revised IRR, Section 5[i])

Contract – Refers to the agreement entered into between the Procuring Entity and the Supplier or Manufacturer or Distributor or Service Provider for procurement of Goods and Services; Contractor for Procurement of Infrastructure Projects; or Consultant or Consulting Firm for Procurement of Consulting Services; as the case may be, as recorded in the Contract Form signed by the parties, including all attachments and appendices thereto and all documents incorporated by reference therein.

Contractor – is a natural or juridical entity whose proposal was accepted by the Procuring Entity and to whom the Contract to execute the Work was awarded. Contractor as used in these Bidding Documents may likewise refer to a supplier, distributor, manufacturer, or consultant.

CPI – Consumer Price Index.

DOLE – Department of Labor and Employment.

DTI – Department of Trade and Industry.

Foreign-funded Procurement or Foreign-Assisted Project –Refers to procurement whose funding source is from a foreign government, foreign or international financing institution as specified in the Treaty or International or Executive Agreement. (2016 revised IRR, Section 5[b]).

GFI – Government Financial Institution.

GOCC –Government-owned and/or –controlled corporation.

Goods – Refer to all items, supplies, materials and general support services, except Consulting Services and Infrastructure Projects, which may be needed in the transaction of public businesses or in the pursuit of any government undertaking, project or activity, whether in the nature of equipment, furniture, stationery, materials for construction, or personal property of any kind, including non-personal or contractual services such as the repair and maintenance of equipment and furniture, as well as trucking, hauling, janitorial, security, and related or analogous services, as well as procurement of materials and supplies provided by the Procuring Entity for such services. The term “related” or “analogous services” shall include, but is not limited to, lease or purchase of office space, media advertisements, health maintenance services, and other services essential to the operation of the Procuring Entity. (2016 revised IRR, Section 5[r])

GOP – Government of the Philippines.

Infrastructure Projects – Include the construction, improvement, rehabilitation, demolition, repair, restoration or maintenance of roads and bridges, railways, airports, seaports, communication facilities, civil works components of information technology projects, irrigation, flood control and drainage, water supply, sanitation, sewerage and solid waste management systems, shore protection, energy/power and electrification facilities, national buildings, school buildings, hospital buildings, and other related construction projects of the government. Also referred to as *civil works or works*. (2016 revised IRR, Section 5[u])

LGUs – Local Government Units.

NFCC – Net Financial Contracting Capacity.

NGA – National Government Agency.

PCAB – Philippine Contractors Accreditation Board.

PhilGEPS - Philippine Government Electronic Procurement System.

Procurement Project – refers to a specific or identified procurement covering goods, infrastructure project or consulting services. A Procurement Project shall be described, detailed, and scheduled in the Project Procurement Management Plan prepared by the agency which shall be consolidated in the procuring entity's Annual Procurement Plan. (GPPB Circular No. 06-2019 dated 17 July 2019)

PSA – Philippine Statistics Authority.

SEC – Securities and Exchange Commission.

SLCC – Single Largest Completed Contract.

UN – United Nations.

Section I. Invitation to Bid



INVITATION TO BID FOR THE LABOR AND MATERIALS FOR THE Upgrading and Expansion of Feed Formulation and Storage Facility at Trento Research and Experiment Station

1. The *Department of Agriculture Regional Field Office 13*, through the **Rice - GAA 2024** intends to apply the sum of **Two Million Pesos (₱ 2,000,000.00)** being the Approved Budget for the Contract (ABC) to payments under the contract for **Labor and Materials for the Upgrading and Expansion of Feed Formulation and Storage Facility at Trento Research and Experiment Station under PR No. H8-2024-08-085**. Bids received in excess of the ABC shall be automatically rejected at bid opening.
 2. The *Department of Agriculture Regional Field Office 13* now invites bids for the above Procurement Project. Completion of the Works is required **90 calendar days upon issuance of Notice to Proceed**. Bidders should have completed a contract similar to the Project. The description of an eligible bidder is contained in the Bidding Documents, particularly, in Section II (Instructions to Bidders).
 3. Bidding will be conducted through open competitive bidding procedures using non-discretionary “*pass/fail*” criterion as specified in the 2016 revised Implementing Rules and Regulations (IRR) of Republic Act (RA) No. 9184.
 4. Interested bidders may obtain further information from *Department of Agriculture Regional Field Office 13* and inspect the Bidding Documents at the address given below from **weekdays from 8:00 am to 5:00 pm**.
 5. A complete set of Bidding Documents may be acquired by interested Bidders on **September 12, 2024** from the given address and website(s) below *and upon payment of the applicable fee for the Bidding Documents, pursuant to the latest Guidelines issued by the GPPB, in the amount of Five Thousand Pesos (5,000.00)*. The Procuring Entity shall allow the bidder to present its proof of payment for the fees *if it will be presented in person*.
 6. The *Department of Agriculture Regional Field Office 13* will hold a Pre-Bid Conference¹ on **Sept. 20, 2024, 9:00 A.M. at DA-Caraga** via video conferencing or webcasting through *Microsoft Teams* Link: **<https://tinyurl.com/PrebidCodeH09202024>**, which shall be open to prospective bidders.
-

7. Bids must be duly received by the BAC Secretariat through manual submission at the office address indicated below, on or before **Oct. 2, 2024, 9:00 o'clock in the morning**. Late bids shall not be accepted.
8. All bids must be accompanied by a bid security in any of the acceptable forms and in the amount stated in **ITB** Clause 16.
9. Bid opening shall be on **Oct. 2, 2024, 9:15 A.M. at DA-Caraga 3rd Floor Conference Hall, Capitol Site, Butuan City** and can be viewed via *Microsoft Teams Link: <https://tinyurl.com/OpeningofBidsCodeH10022024>*. Bids will be opened in the presence of the bidders' representatives who choose to attend the activity.
10. The *Department of Agriculture Regional Field Office 13* reserves the right to reject any and all bids, declare a failure of bidding, or not award the contract at any time prior to contract award in accordance with Sections 35.6 and 41 of the 2016 revised IRR of RA No. 9184, without thereby incurring any liability to the affected bidder or bidders.
11. For further information, please refer to:

Engr. Jofre F. Hablo
Chairperson, BAC Secretariat
Department of Agriculture- Caraga- Bids and Awards Committee
Capitol Site, Butuan City 8600
Email: bacdacaraga@gmail.com
Telephone Nos.: (085) 815-2009, (085) 342-4092 local 114

12. You may visit the following websites:

For downloading of Bidding Documents:

www.caraga.da.gov.ph

www.philgeps.gov.ph

(Sgd.) MR. ABEL F. WAGAS
BAC Chairperson

August 21, 2024

Section II. Instructions to Bidders

1. Scope of Bid

The Procuring Entity, *Department of Agriculture Regional Field Office 13* invites Bids for the *Labor and Materials for the Upgrading and Expansion of Feed Formulation and Storage Facility at Trento Research and Experiment Station*, with Project Identification Number *PR No. H8-2024-08-085*.

The Procurement Project (referred to herein as “Project”) is for the construction of Works, as described in Section VI (Specifications).

2. Funding Information

2.1. The GOP through the source of funding as indicated below for *DA BAR- GAA 2024* in the total amount of *Two Million Thousand Pesos (₱ 2,000,000.00)*.

2.2. The source of funding is:

- a. NGA, the General Appropriation Act or Special Appropriations.

3. Bidding Requirements

The Bidding for the Project shall be governed by all the provisions of RA No. 9184 and its 2016 revised IRR, including its Generic Procurement Manual and associated policies, rules and regulations as the primary source thereof, while the herein clauses shall serve as the secondary source thereof.

Any amendments made to the IRR and other GPPB issuances shall be applicable only to the ongoing posting, advertisement, or invitation to bid by the BAC through the issuance of a supplemental or bid bulletin.

The Bidder, by the act of submitting its Bid, shall be deemed to have inspected the site, determined the general characteristics of the contracted Works and the conditions for this Project, such as the location and the nature of the work; (b) climatic conditions; (c) transportation facilities; (c) nature and condition of the terrain, geological conditions at the site communication facilities, requirements, location and availability of construction aggregates and other materials, labor, water, electric power and access roads; and (d) other factors that may affect the cost, duration and execution or implementation of the contract, project, or work and examine all instructions, forms, terms, and project requirements in the Bidding Documents.

4. Corrupt, Fraudulent, Collusive, Coercive, and Obstructive Practices

The Procuring Entity, as well as the Bidders and Contractors, shall observe the highest standard of ethics during the procurement and execution of the contract. They or through an agent shall not engage in corrupt, fraudulent, collusive, coercive, and obstructive practices defined under Annex “I” of the 2016 revised IRR of RA No. 9184 or other integrity violations in competing for the Project.

5. Eligible Bidders

5.1. Only Bids of Bidders found to be legally, technically, and financially capable will be evaluated.

5.2. The Bidder must have an experience of having completed a Single Largest Completed Contract (SLCC) that is similar to this Project, equivalent to at least fifty percent (50%) of the ABC adjusted, if necessary, by the Bidder to current prices using the PSA’s CPI, except under conditions provided for in Section 23.4.2.4 of the 2016 revised IRR of RA No. 9184.

A contract is considered to be “similar” to the contract to be bid if it has the major categories of work stated in the **BDS**.

5.3. For Foreign-funded Procurement, the Procuring Entity and the foreign government/foreign or international financing institution may agree on another track record requirement, as specified in the Bidding Document prepared for this purpose.

5.4. The Bidders shall comply with the eligibility criteria under Section 23.4.2 of the 2016 IRR of RA No. 9184.

6. Origin of Associated Goods

There is no restriction on the origin of Goods other than those prohibited by a decision of the UN Security Council taken under Chapter VII of the Charter of the UN.

7. Subcontracts

7.1. The Bidder may subcontract portions of the Project to the extent allowed by the Procuring Entity as stated herein, but in no case more than fifty percent (50%) of the Project.

The Procuring Entity has prescribed that:

- a. Subcontracting is not allowed.

8. Pre-Bid Conference

The Procuring Entity will hold a pre-bid conference for this Project on the specified date and time and either at its physical address or through videoconferencing/webcasting via Teams Meetlink: <https://tinyurl.com/PrebidCodeH09202024> as indicated in paragraph 6 of the **IB**.

9. Clarification and Amendment of Bidding Documents

Prospective bidders may request for clarification on and/or interpretation of any part of the Bidding Documents. Such requests must be in writing and received by the Procuring Entity, either at its given address or through electronic mail indicated in the **IB**, at least ten (10) calendar days before the deadline set for the submission and receipt of Bids.

10. Documents Comprising the Bid: Eligibility and Technical Components

- 10.1. The first envelope shall contain the eligibility and technical documents of the Bid as specified in **Section IX. Checklist of Technical and Financial Documents**.
- 10.2. If the eligibility requirements or statements, the bids, and all other documents for submission to the BAC are in foreign language other than English, it must be accompanied by a translation in English, which shall be authenticated by the appropriate Philippine foreign service establishment, post, or the equivalent office having jurisdiction over the foreign bidder's affairs in the Philippines. For Contracting Parties to the Apostille Convention, only the translated documents shall be authenticated through an apostille pursuant to GPPB Resolution No. 13-2019 dated 23 May 2019. The English translation shall govern, for purposes of interpretation of the bid.
- 10.3. A valid special PCAB License in case of Joint Ventures, and registration for the type and cost of the contract for this Project. Any additional type of Contractor license or permit shall be indicated in the **BDS**.
- 10.4. A List of Contractor's key personnel (e.g., Project Manager, Project Engineers, Materials Engineers, and Foremen) assigned to the contract to be bid, with their complete qualification and experience data shall be provided. These key personnel must meet the required minimum years of experience set in the **BDS**.
- 10.5. A List of Contractor's major equipment units, which are owned, leased, and/or under purchase agreements, supported by proof of ownership, certification of availability of equipment from the equipment lessor/vendor for the duration of the project, as the case may be, must meet the minimum requirements for the contract set in the **BDS**.

11. Documents Comprising the Bid: Financial Component

- 11.1. The second bid envelope shall contain the financial documents for the Bid as specified in **Section IX. Checklist of Technical and Financial Documents**.
- 11.2. Any bid exceeding the ABC indicated in paragraph 1 of the **IB** shall not be accepted.
- 11.3. For Foreign-funded procurement, a ceiling may be applied to bid prices provided the conditions are met under Section 31.2 of the 2016 revised IRR of RA No. 9184.

12. Alternative Bids

Bidders shall submit offers that comply with the requirements of the Bidding Documents, including the basic technical design as indicated in the drawings and specifications. Unless there is a value engineering clause in the **BDS**, alternative Bids shall not be accepted.

13. Bid Prices

All bid prices for the given scope of work in the Project as awarded shall be considered as fixed prices, and therefore not subject to price escalation during contract implementation, except under extraordinary circumstances as determined by the NEDA and approved by the GPPB pursuant to the revised Guidelines for Contract Price Escalation guidelines.

14. Bid and Payment Currencies

14.1. Bid prices may be quoted in the local currency or tradeable currency accepted by the BSP at the discretion of the Bidder. However, for purposes of bid evaluation, Bids denominated in foreign currencies shall be converted to Philippine currency based on the exchange rate as published in the BSP reference rate bulletin on the day of the bid opening.

14.2. *Payment of the contract price shall be made in:*

- a. Philippine Pesos.

15. Bid Security

15.1. The Bidder shall submit a Bid Securing Declaration or any form of Bid Security in the amount indicated in the **BDS**, which shall be not less than the percentage of the ABC in accordance with the schedule in the **BDS**.

15.2. The Bid and bid security shall be valid until **120 days**. Any bid not accompanied by an acceptable bid security shall be rejected by the Procuring Entity as non-responsive.

16. Sealing and Marking of Bids

Each Bidder shall submit one copy of the first and second components of its Bid.

The Procuring Entity may request additional hard copies and/or electronic copies of the Bid. However, failure of the Bidders to comply with the said request shall not be a ground for disqualification.

If the Procuring Entity allows the submission of bids through online submission to the given website or any other electronic means, the Bidder shall submit an electronic copy of its Bid, which must be digitally signed. An electronic copy that cannot be opened or is corrupted shall be considered non-responsive and, thus, automatically disqualified.

17. Deadline for Submission of Bids

The Bidders shall submit on the specified date and time and either at its physical address or through online submission as indicated in paragraph 7 of the **IB**.

18. Opening and Preliminary Examination of Bids

18.1. The BAC shall open the Bids in public at the time, on the date, and at the place specified in paragraph 9 of the **IB**. The Bidders' representatives who are present shall sign a register evidencing their attendance. In case videoconferencing, webcasting or other similar technologies will be used, attendance of participants shall likewise be recorded by the BAC Secretariat.

In case the Bids cannot be opened as scheduled due to justifiable reasons, the rescheduling requirements under Section 29 of the 2016 revised IRR of RA No. 9184 shall prevail.

18.2. The preliminary examination of Bids shall be governed by Section 30 of the 2016 revised IRR of RA No. 9184.

19. Detailed Evaluation and Comparison of Bids

19.1. The Procuring Entity's BAC shall immediately conduct a detailed evaluation of all Bids rated "*passed*" using non-discretionary pass/fail criteria. The BAC shall consider the conditions in the evaluation of Bids under Section 32.2 of 2016 revised IRR of RA No. 9184.

19.2. If the Project allows partial bids, all Bids and combinations of Bids as indicated in the **BDS** shall be received by the same deadline and opened and evaluated simultaneously so as to determine the Bid or combination of Bids offering the lowest calculated cost to the Procuring Entity. Bid Security as required by **ITB** Clause 15 shall be submitted for each contract (lot) separately.

19.3. In all cases, the NFCC computation pursuant to Section 23.4.2.6 of the 2016 revised IRR of RA No. 9184 must be sufficient for the total of the ABCs for all the lots participated in by the prospective Bidder.

20. Post Qualification

Within a non-extendible period of five (5) calendar days from receipt by the Bidder of the notice from the BAC that it submitted the Lowest Calculated Bid, the Bidder shall submit its latest income and business tax returns filed and paid through the BIR Electronic Filing and Payment System (eFPS), and other appropriate licenses and permits required by law and stated in the **BDS**.

21. Signing of the Contract

The documents required in Section 37.2 of the 2016 revised IRR of RA No. 9184 shall form part of the Contract. Additional Contract documents are indicated in the **BDS**.

Section III. Bid Data Sheet

Bid Data Sheet

ITB Clause							
5.2	For this purpose, contracts similar to the Project refer to contracts which have the same major categories of work, which shall be: <i>Reinforcing Steel, Structural Concrete</i>						
7.1	<i>Not applicable</i>						
10.3	<i>Not applicable</i>						
10.4	The key personnel must meet the required minimum years of experience set below: <i>Project Engineer – licensed engineer with a minimum of five-year relevant work experience</i> <i>Foreman – with a minimum of five-year relevant work experience and shall preferably be knowledgeable in the application of construction technologies</i>						
10.5	The minimum major equipment requirements are the following: <table border="1" style="width: 100%; border-collapse: collapse;"> <thead> <tr> <th style="text-align: left;"><u>Equipment</u></th> <th style="text-align: left;"><u>Capacity</u></th> <th style="text-align: left;"><u>Number of Units</u></th> </tr> </thead> <tbody> <tr> <td>Concrete Mixer</td> <td>1-bagger</td> <td>1 unit</td> </tr> </tbody> </table>	<u>Equipment</u>	<u>Capacity</u>	<u>Number of Units</u>	Concrete Mixer	1-bagger	1 unit
<u>Equipment</u>	<u>Capacity</u>	<u>Number of Units</u>					
Concrete Mixer	1-bagger	1 unit					
12	<i>Not applicable</i>						
15.1	The bid security shall be in the form of a Bid Securing Declaration or any of the following forms and amounts: <p style="margin-left: 40px;">a. The amount of not less than the amount of <u>₱ 40,000.00</u> [<i>Insert two percent (2%) of ABC</i>], if bid security is in cash, cashier's/manager's check, bank draft/guarantee or irrevocable letter of credit;</p> <p style="margin-left: 40px;">b. The amount of not less than <u>₱ 100,000.00</u> [<i>Insert five percent (5%) of ABC</i>] if bid security is in Surety Bond.</p>						
19.2	<i>Not applicable</i>						
20	<i>In reference to the Practice of Professional Agricultural Engineers, pursuant to RA 10915, all plans, designs, drawings, estimates, specifications, and other documents related to agriculture both public and private, shall be signed, stamped and received by Agricultural and Biosystems Engineers.</i>						
21	<i>Additional contract documents relevant to the Project that may be required by existing laws and/or the Procuring Entity, such as construction schedule and S-curve, manpower schedule, construction methods, equipment utilization schedule, PERT-CPM, Construction safety and health program approved by the DOLE, and other acceptable tools of project scheduling.</i>						

Section IV. General Conditions of Contract

1. Scope of Contract

This Contract shall include all such items, although not specifically mentioned, that can be reasonably inferred as being required for its completion as if such items were expressly mentioned herein. All the provisions of RA No. 9184 and its 2016 revised IRR, including the Generic Procurement Manual, and associated issuances, constitute the primary source for the terms and conditions of the Contract, and thus, applicable in contract implementation. Herein clauses shall serve as the secondary source for the terms and conditions of the Contract.

This is without prejudice to Sections 74.1 and 74.2 of the 2016 revised IRR of RA No. 9184 allowing the GPPB to amend the IRR, which shall be applied to all procurement activities, the advertisement, posting, or invitation of which were issued after the effectivity of the said amendment.

2. Sectional Completion of Works

If sectional completion is specified in the **Special Conditions of Contract (SCC)**, references in the Conditions of Contract to the Works, the Completion Date, and the Intended Completion Date shall apply to any Section of the Works (other than references to the Completion Date and Intended Completion Date for the whole of the Works).

3. Possession of Site

3.1 The Procuring Entity shall give possession of all or parts of the Site to the Contractor based on the schedule of delivery indicated in the **SCC**, which corresponds to the execution of the Works. If the Contractor suffers delay or incurs cost from failure on the part of the Procuring Entity to give possession in accordance with the terms of this clause, the Procuring Entity's Representative shall give the Contractor a Contract Time Extension and certify such sum as fair to cover the cost incurred, which sum shall be paid by Procuring Entity.

3.2 If possession of a portion is not given by the above date, the Procuring Entity will be deemed to have delayed the start of the relevant activities. The resulting adjustments in contract time to address such delay may be addressed through contract extension provided under Annex "E" of the 2016 revised IRR of RA No. 9184.

4. The Contractor's Obligations

The Contractor shall employ the key personnel named in the Schedule of Key Personnel indicating their designation, in accordance with **ITB** Clause 10.3 and specified in the **BDS**, to carry out the supervision of the Works.

The Procuring Entity will approve any proposed replacement of key personnel only if their relevant qualifications and abilities are equal to or better than those of the personnel listed in the Schedule.

5. Performance Security

- 5.1. Within ten (10) calendar days from receipt of the Notice of Award from the Procuring Entity but in no case later than the signing of the contract by both parties, the successful Bidder shall furnish the performance security in any of the forms prescribed in Section 39 of the 2016 revised IRR.
- 5.2. The Contractor, by entering into the Contract with the Procuring Entity, acknowledges the right of the Procuring Entity to institute action pursuant to RA No. 3688 against any subcontractor be they an individual, firm, partnership, corporation, or association supplying the Contractor with labor, materials and/or equipment for the performance of this Contract.

6. Site Investigation Reports

The Contractor, in preparing the Bid, shall rely on any Site Investigation Reports referred to in the **SCC** supplemented by any information obtained by the Contractor.

7. Warranty

- 7.1. In case the Contractor fails to undertake the repair works under Section 62.2.2 of the 2016 revised IRR, the Procuring Entity shall forfeit its performance security, subject its property(ies) to attachment or garnishment proceedings, and perpetually disqualify it from participating in any public bidding. All payables of the GOP in his favor shall be offset to recover the costs.
- 7.2. The warranty against Structural Defects/Failures, except that occasioned-on force majeure, shall cover the period from the date of issuance of the Certificate of Final Acceptance by the Procuring Entity. Specific duration of the warranty is found in the **SCC**.

8. Liability of the Contractor

Subject to additional provisions, if any, set forth in the **SCC**, the Contractor's liability under this Contract shall be as provided by the laws of the Republic of the Philippines.

If the Contractor is a joint venture, all partners to the joint venture shall be jointly and severally liable to the Procuring Entity.

9. Termination for Other Causes

Contract termination shall be initiated in case it is determined *prima facie* by the Procuring Entity that the Contractor has engaged, before, or during the implementation of the contract, in unlawful deeds and behaviors relative to contract acquisition and implementation, such as, but not limited to corrupt, fraudulent, collusive, coercive, and obstructive practices as stated in **ITB** Clause 4.

10. Dayworks

Subject to the guidelines on Variation Order in Annex “E” of the 2016 revised IRR of RA No. 9184, and if applicable as indicated in the **SCC**, the Dayworks rates in the Contractor’s Bid shall be used for small additional amounts of work only when the Procuring Entity’s Representative has given written instructions in advance for additional work to be paid for in that way.

11. Program of Work

11.1. The Contractor shall submit to the Procuring Entity’s Representative for approval the said Program of Work showing the general methods, arrangements, order, and timing for all the activities in the Works. The submissions of the Program of Work are indicated in the **SCC**.

11.2. The Contractor shall submit to the Procuring Entity’s Representative for approval an updated Program of Work at intervals no longer than the period stated in the **SCC**. If the Contractor does not submit an updated Program of Work within this period, the Procuring Entity’s Representative may withhold the amount stated in the **SCC** from the next payment certificate and continue to withhold this amount until the next payment after the date on which the overdue Program of Work has been submitted.

12. Instructions, Inspections and Audits

The Contractor shall permit the GOP or the Procuring Entity to inspect the Contractor’s accounts and records relating to the performance of the Contractor and to have them audited by auditors of the GOP or the Procuring Entity, as may be required.

13. Advance Payment

The Procuring Entity shall, upon a written request of the Contractor which shall be submitted as a Contract document, make an advance payment to the Contractor in an amount not exceeding fifteen percent (15%) of the total contract price, to be made in lump sum, or at the most two installments according to a schedule specified in the **SCC**, subject to the requirements in Annex “E” of the 2016 revised IRR of RA No. 9184.

14. Progress Payments

The Contractor may submit a request for payment for Work accomplished. Such requests for payment shall be verified and certified by the Procuring Entity’s Representative/Project Engineer. Except as otherwise stipulated in the **SCC**, materials and equipment delivered on the site but not completely put in place shall not be included for payment.

15. Operating and Maintenance Manuals

- 15.1. If required, the Contractor will provide “as built” Drawings and/or operating and maintenance manuals as specified in the **SCC**.
- 15.2. If the Contractor does not provide the Drawings and/or manuals by the dates stated above, or they do not receive the Procuring Entity’s Representative’s approval, the Procuring Entity’s Representative may withhold the amount stated in the **SCC** from payments due to the Contractor.

Section V. Special Conditions of Contract

Special Conditions of Contract

GCC Clause	
2	<i>No further instruction</i>
4.1	<i>No further instruction</i>
6	<i>Performance Securing Declaration or any of the forms prescribed in Section 39 of the 2016 Revised IRR.</i>
7.2	<i>No further instruction</i>
10	<i>[In case of semi-permanent structures, such as buildings of types 1, 2, and 3 as classified under the National Building Code of the Philippines, concrete/asphalt roads, concrete river control, drainage, irrigation lined canals, river landing, deep wells, rock causeway, pedestrian overpass, and other similar semi-permanent structures:] Five (5) years.</i>
11.1	a. Dayworks are applicable at the rate shown in the Contractor's Original Bid.
11.2	The Contractor shall submit the <i>Program of Work and Contractor's All Risk Insurance (CARI)</i> to the Procuring Entity's Representative within <i>ten (10) calendar days</i> upon receipt of the Notice of Award.
13	If the Contractor does not submit an updated Program of Work and CARI within the above period, the amount to be withheld is <i>one percent (1%) of the contract amount.</i>
14	The amount of the advance payment is <i>15% of the total contract price and schedule of payment.</i>
15.1	<i>The initial Progress Payment is provided after at least 20% of the work is accomplished.</i>
15.2	<i>No further instruction</i>

Section VI. Specifications

Section VII. Drawings

[Insert here a list of Drawings. The actual Drawings, including site plans, should be attached to this section, or annexed in a separate folder.]

Section VIII. Bill of Quantities

Section IX. Checklist of Technical and Financial Documents

Checklist of Technical and Financial Documents

I. TECHNICAL COMPONENT ENVELOPE

Class “A” Documents

Legal Documents

- (a) Valid PhilGEPS Registration Certificate (Platinum Membership) (all pages) in accordance with Section 8.5.2 of the IRR;

Technical Documents

- (b) Statement of the prospective bidder of all its ongoing government and private contracts, including contracts awarded but not yet started, if any, whether similar or not similar in nature and complexity to the contract to be bid; **and**
- (c) Statement of the bidder’s Single Largest Completed Contract (SLCC) similar to the contract to be bid, except under conditions provided under the rules; **and**
- (d) Special PCAB License in case of Joint Ventures **and** registration for the type and cost of the contract to be bid; **and**
- (e) Original copy of Bid Security. If in the form of a Surety Bond, submit also a certification issued by the Insurance Commission **or** original copy of Notarized Bid Securing Declaration; **and**
- (f) Project Requirements, which shall include the following:
- a. Organizational chart for the contract to be bid;
 - b. List of contractor’s key personnel (*e.g.*, Project Manager, Project Engineers, Materials Engineers, and Foremen), to be assigned to the contract to be bid, with their complete qualification and experience data;
 - c. List of contractor’s major equipment units, which are owned, leased, and/or under purchase agreements, supported by proof of ownership or certification of availability of equipment from the equipment lessor/vendor for the duration of the project, as the case may be; **and**
- (g) Original duly signed Omnibus Sworn Statement (OSS) **and** if applicable, Original Notarized Secretary’s Certificate in case of a corporation, partnership, or cooperative; or Original Special Power of Attorney of all members of the joint venture giving full power and authority to its officer to sign the OSS and do acts to represent the Bidder.

Financial Documents

- (h) The prospective bidder’s computation of Net Financial Contracting Capacity (NFCC).

Class “B” Documents

- (i) If applicable, duly signed joint venture agreement (JVA) in accordance with RA No. 4566 and its IRR in case the joint venture is already in existence **or** duly notarized statements from all the potential joint venture partners stating that they will enter into and abide by the provisions of the JVA in the instance that the bid is successful.

II. FINANCIAL COMPONENT ENVELOPE

- (j) Original of duly signed and accomplished Financial Bid Form; **and**


Other documentary requirements under RA No. 9184

- (k) Original of duly signed Bid Prices in the Bill of Quantities; **and**
- (l) Duly accomplished Detailed Estimates Form, including a summary sheet indicating the unit prices of construction materials, labor rates, and equipment rentals used in coming up with the Bid; **and**
- (m) Cash Flow by Quarter.



DEPARTMENT OF AGRICULTURE
RFO XIII- CARAGA
CAPITOL SITE, BUTUAN CITY

UPGRADING AND EXPANSION OF
FEED FORMULATION AND STORAGE
FACILITY AT TRENTO RESEARCH
AND EXPERIMENT STATION,
CARAGA REGION

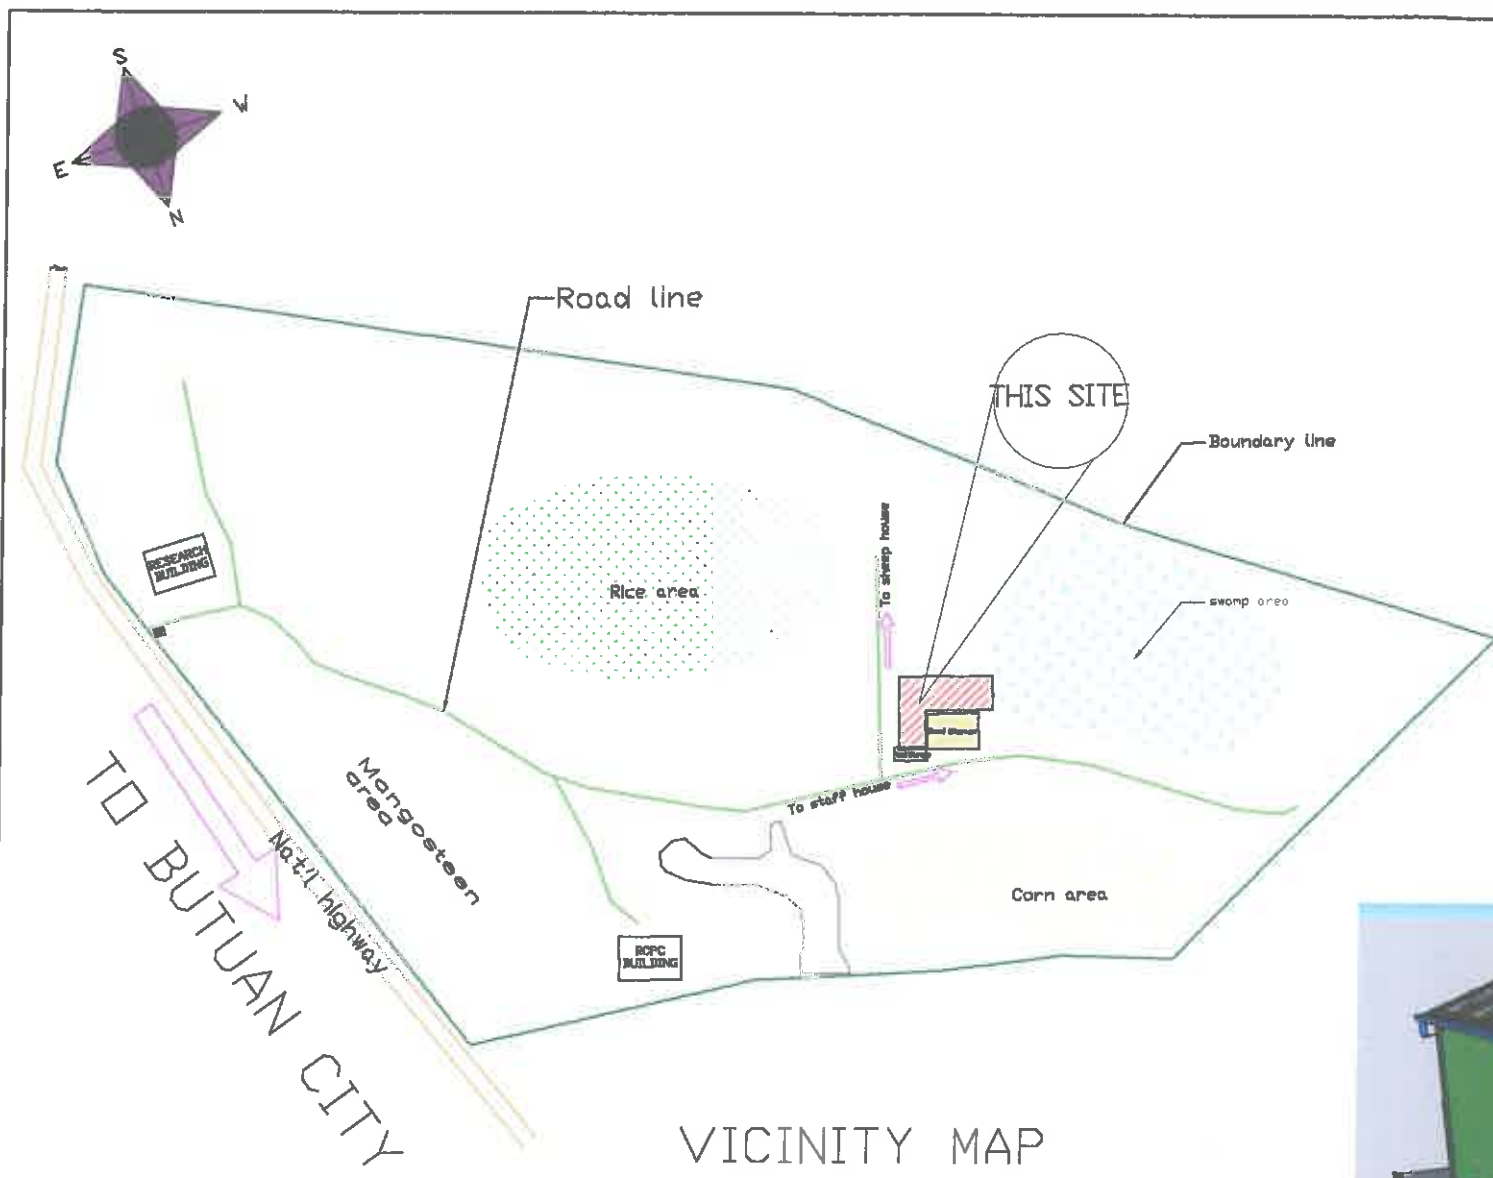

VICINITY MAP



SITE LOCATION



PERSPECTIVE


	Project Title	Prepared by	Checked and Reviewed by	Submitted by	Noted	Recommending Approval	Approved by	Sheet Contents	Sheet No.
Department of Agriculture Caraga Region Capitol Site Butuan City	UPGRADING AND EXPANSION OF FEED FORMULATION AND STORAGE FACILITY AT TRENTO RESEARCH AND EXPERIMENT STATION, CARAGA REGION	ENGR. MICHELLE M. CASERA	ENGR. THESSA LYN B. LIMAS	ENGR. ANNE G. ROSALES	EDELmira R. LUMIARIAS	ABEL F. WAGAS	ARLAN M. MANGELEN	SITE LOCATION VICINITY MAP	A1
	Location: Trento Research and Experiment Station	SRS-II	ENGR. III	Chief, REED	Chief, Research Division	RTD for Research and Regulation	Regional Executive Director		

BILL OF QUANTITIES


ITEM NUMBER	DESCRIPTION	QUANTITY	UNIT
B.5	Project Billboard/Sign Board	1.00	each
B.3	Permits and Clearances	1.00	Lump sum
803 (1) a	Structure Excavation	61.80	cu.m
405 (1) a2	Structural Concrete	36.18	cu.m
900 (1) b2	Structural Concrete (Slab on Fill)	11.76	cu.m
404	Reinforcing Steel	5,433.65	kgs.
1046 (2) a1	CHB Non load bearing	138.37	sq.m
1027(a)	Cement Plaster Finish	234.51	sq.m
403(7)	Structural Steel Furnished Fabricated & Erected	1,468.58	kgs.
1003(1)a1	Ceiling	111.00	sq.m
1014(1)b2	Pre-painted Metal Sheets (Rib-type) roofing	181.30	sq.m
903(1)	Formworks & Falseworks	1.00	Lump sum
1032(a)	Painting Works	165.69	sq.m
1101	Wires & wiring devices	1.00	Lump sum
1002(a)	Plumbing	1.00	lot
1018.2.1.2	Tiles	19.16	sq.m
1010(2)b	Doors	1.0	Lot
1008	Aluminum Glass Window	9.45	sq.m
1011(a)	Rolling Up Door	1.0	Lot

Project Title:	Prepared by:	Checked and Reviewed by:	Submitted by:	Noted:	Recommending Approval:	Approved by:	Sheet Contents:	Sheet No.
Department of Agriculture Caraga Region Capitol Site Butuan City	UPGRADING AND EXPANSION OF FEED FORMULATION AND STORAGE FACILITY AT TRENTO RESEARCH AND EXPERIMENT STATION, CARAGA REGION ENGR. MICHELLE M. CASERA	ENGR. THESSA LYN B. LIMAS ENGR. III	ENGR. TENE Q. MORALES Chief, SAED	EDELMIRA R. LUMIARIAS Chief, Research Division	ABEL F. WAGAS RTD for Research and Regulation	ARLAN M. MANGELEN Regional Executive Director	BDQ	E1
Location: Trento Research and Experiment Station	SRS-II							


SCALE: 1:100 MTS.
EXISTING FLOOR PLAN

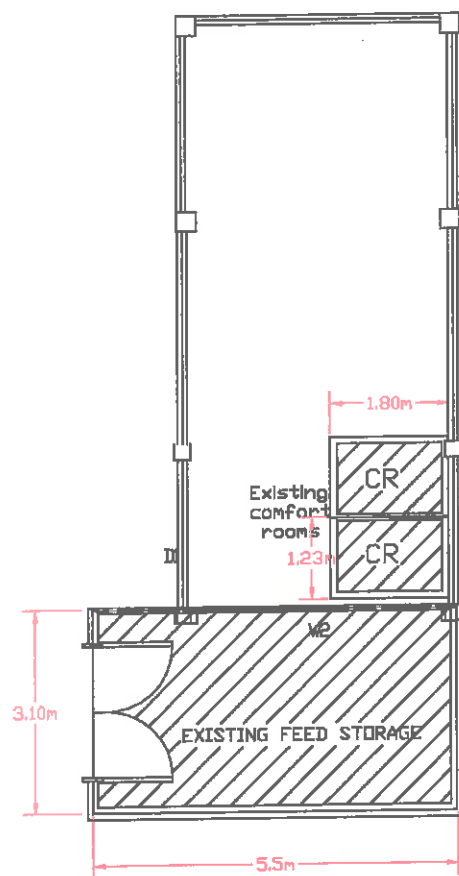


SCALE: 1:100 MTS.
PROPOSED FLOOR PLAN

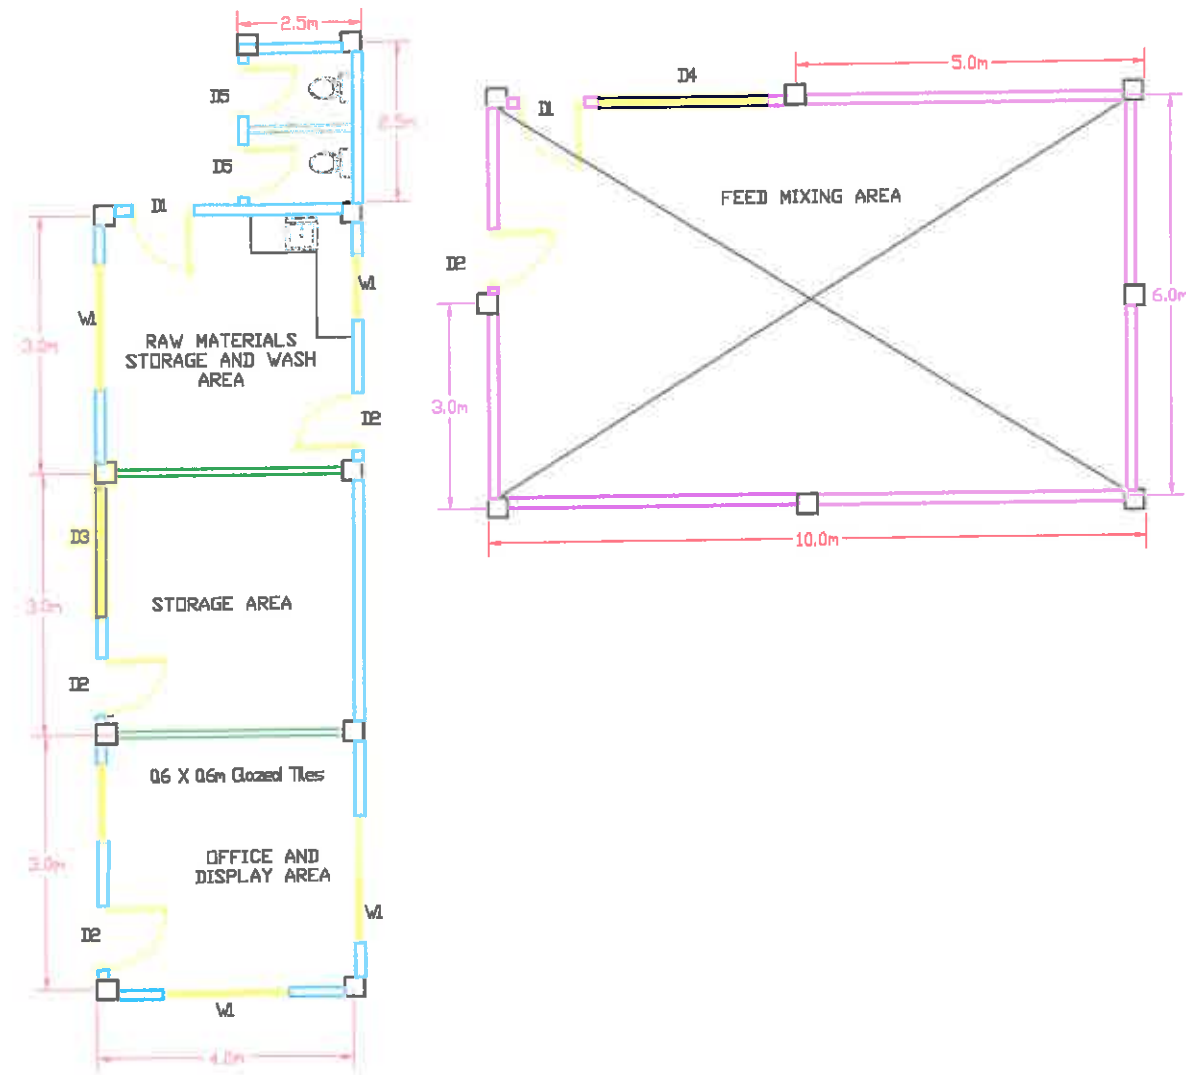



	Project Title:	Prepared by:	Checked and Reviewed by:	Submitted by:	Noted:	Recommending Approval:	Approved by:	Sheet Contents:	Sheet No.
Department of Agriculture Caraga Region Capitol Site Butuan City	UPGRADING AND EXPANSION OF FEED FORMULATION AND STORAGE FACILITY AT TRENTO RESEARCH AND EXPERIMENT STATION, CARAGA REGION	 ENGR. MICHELLE M. CASERA	 ENGR. TRESSA LYN B. LIMAS	 ENGR. RENE G. MORALES	 EDELmira R. LUMIARIAS	 ABEL F. WAGAS	 ARLAN M. MANGELEN	FLOOR PLAN	(A2)
	Location: Trento Research and Experiment Station	SRS-II	ENGR. III	Chief, RAED	Chief, Research Division	RTD for Research and Regulation	Regional Executive Director		

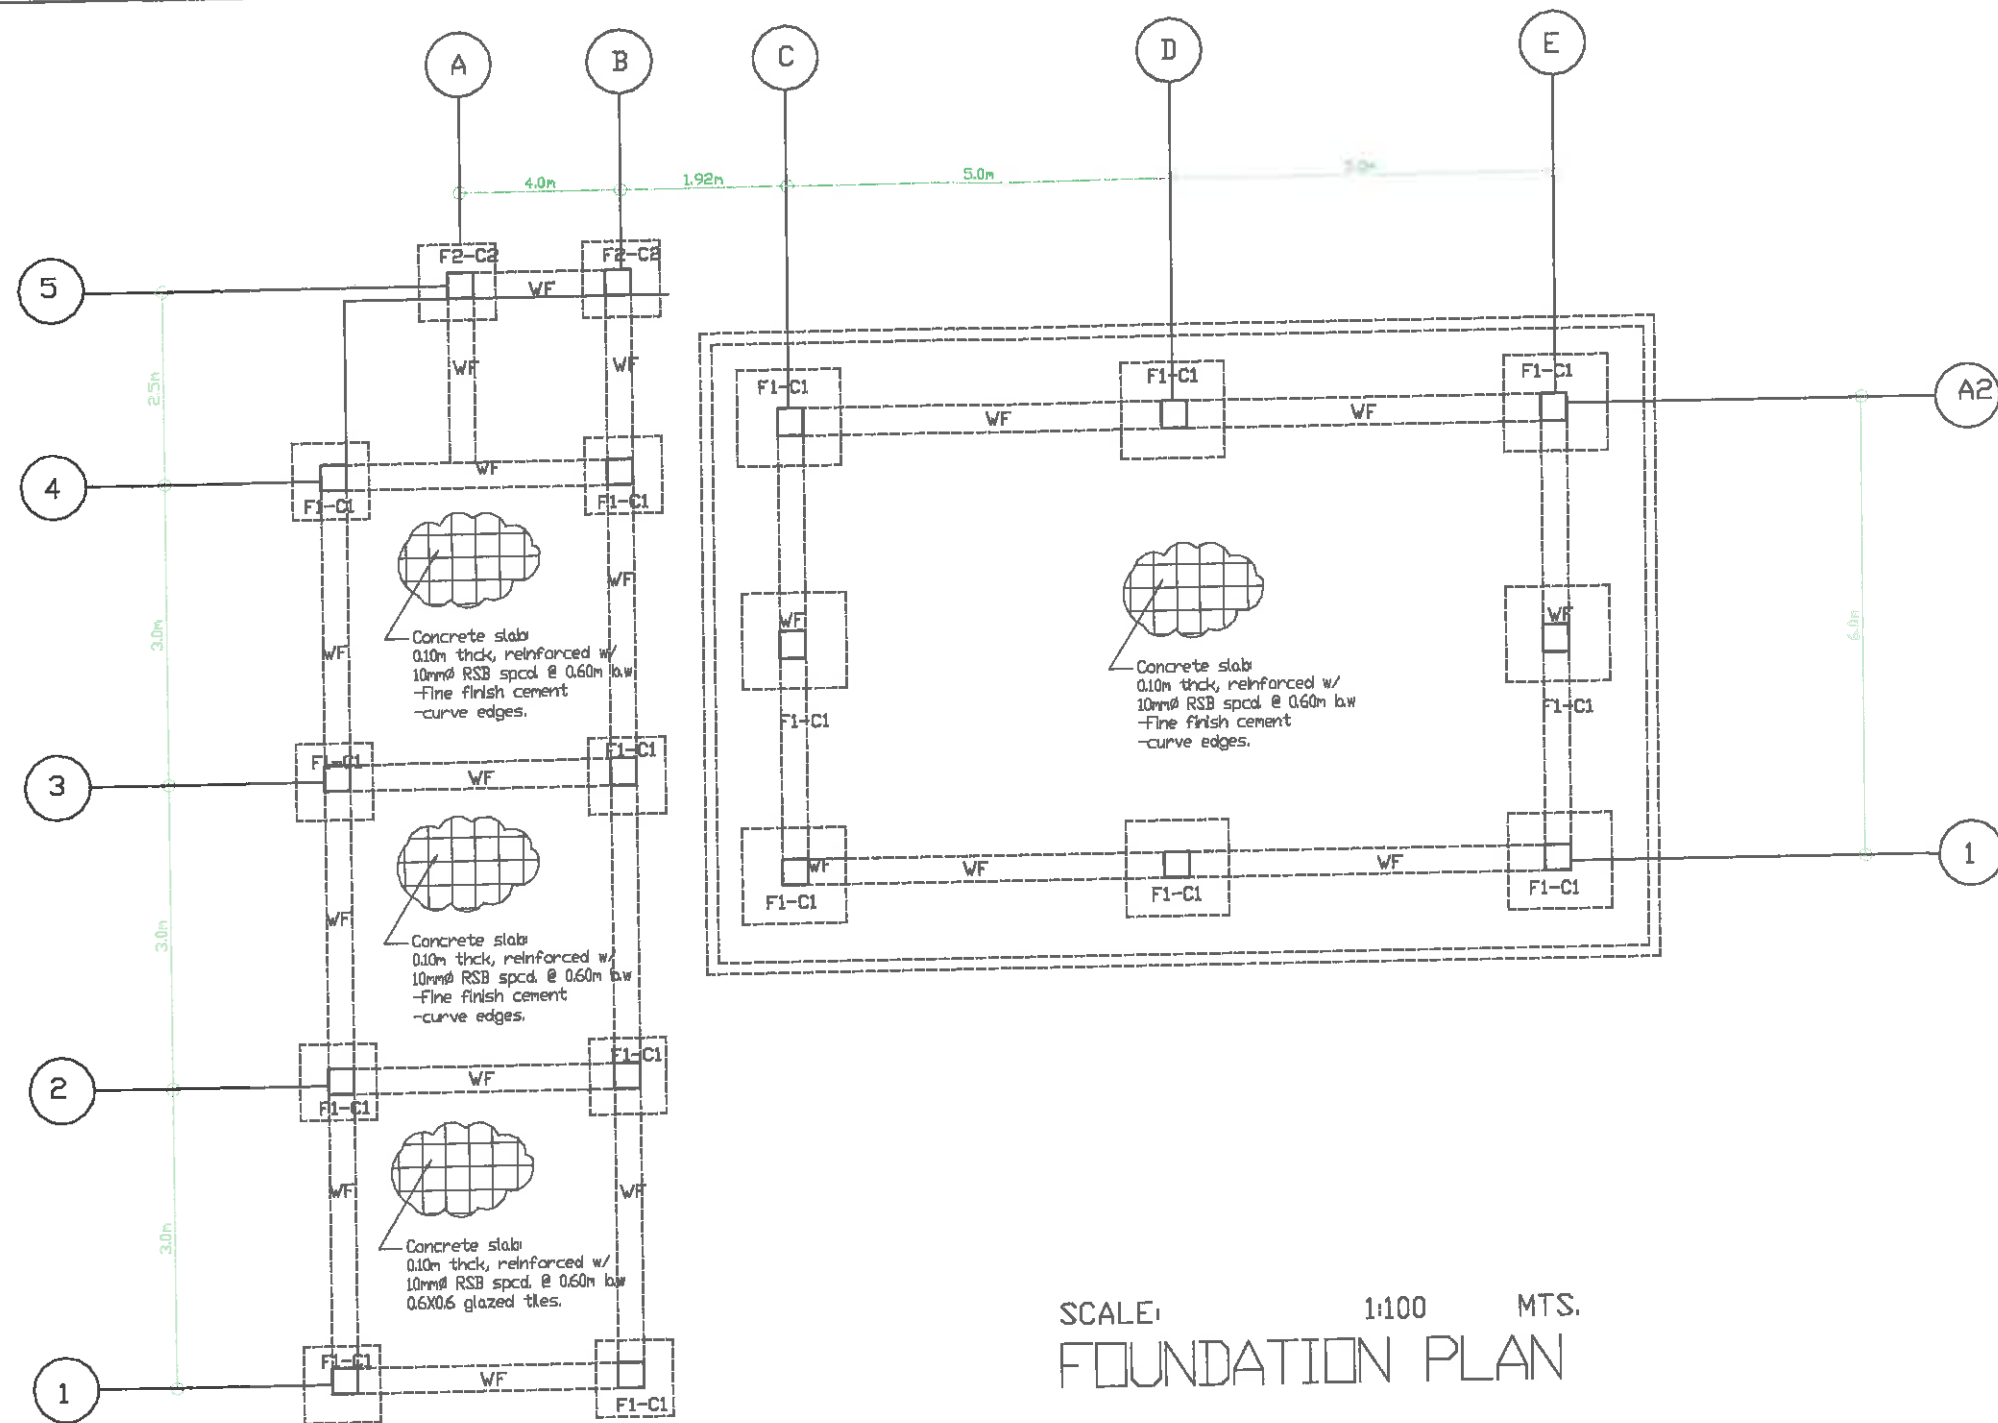

	Project Title:	Prepared by:	Checked and Reviewed by:	Submitted by:	Noted:	Recommending Approval:	Approved by:	Sheet Contents:	Sheet No.
Department of Agriculture Caraga Region Capitol Site Butuan City	UPGRADING AND EXPANSION OF FEED FORMULATION AND STORAGE FACILITY AT TRENTO RESEARCH AND EXPERIMENT STATION, CARAGA REGION	ENGR. MICHELLE M. CASERA	ENGR. THESSA LYN B. LIMAS	ENGR. ENE G. MORALES	EDELMIRA R. LUMIARIAS	ABEL F. WAGAS	ARLAN M. MANGELAN	FOUNDATION PLAN	A3
	Location: Trento Research and Experiment Station	SRS-II	ENGR. III	Chief, RAED	Chief, Research Division	RTD for Research and Regulation	Regional Executive Director		

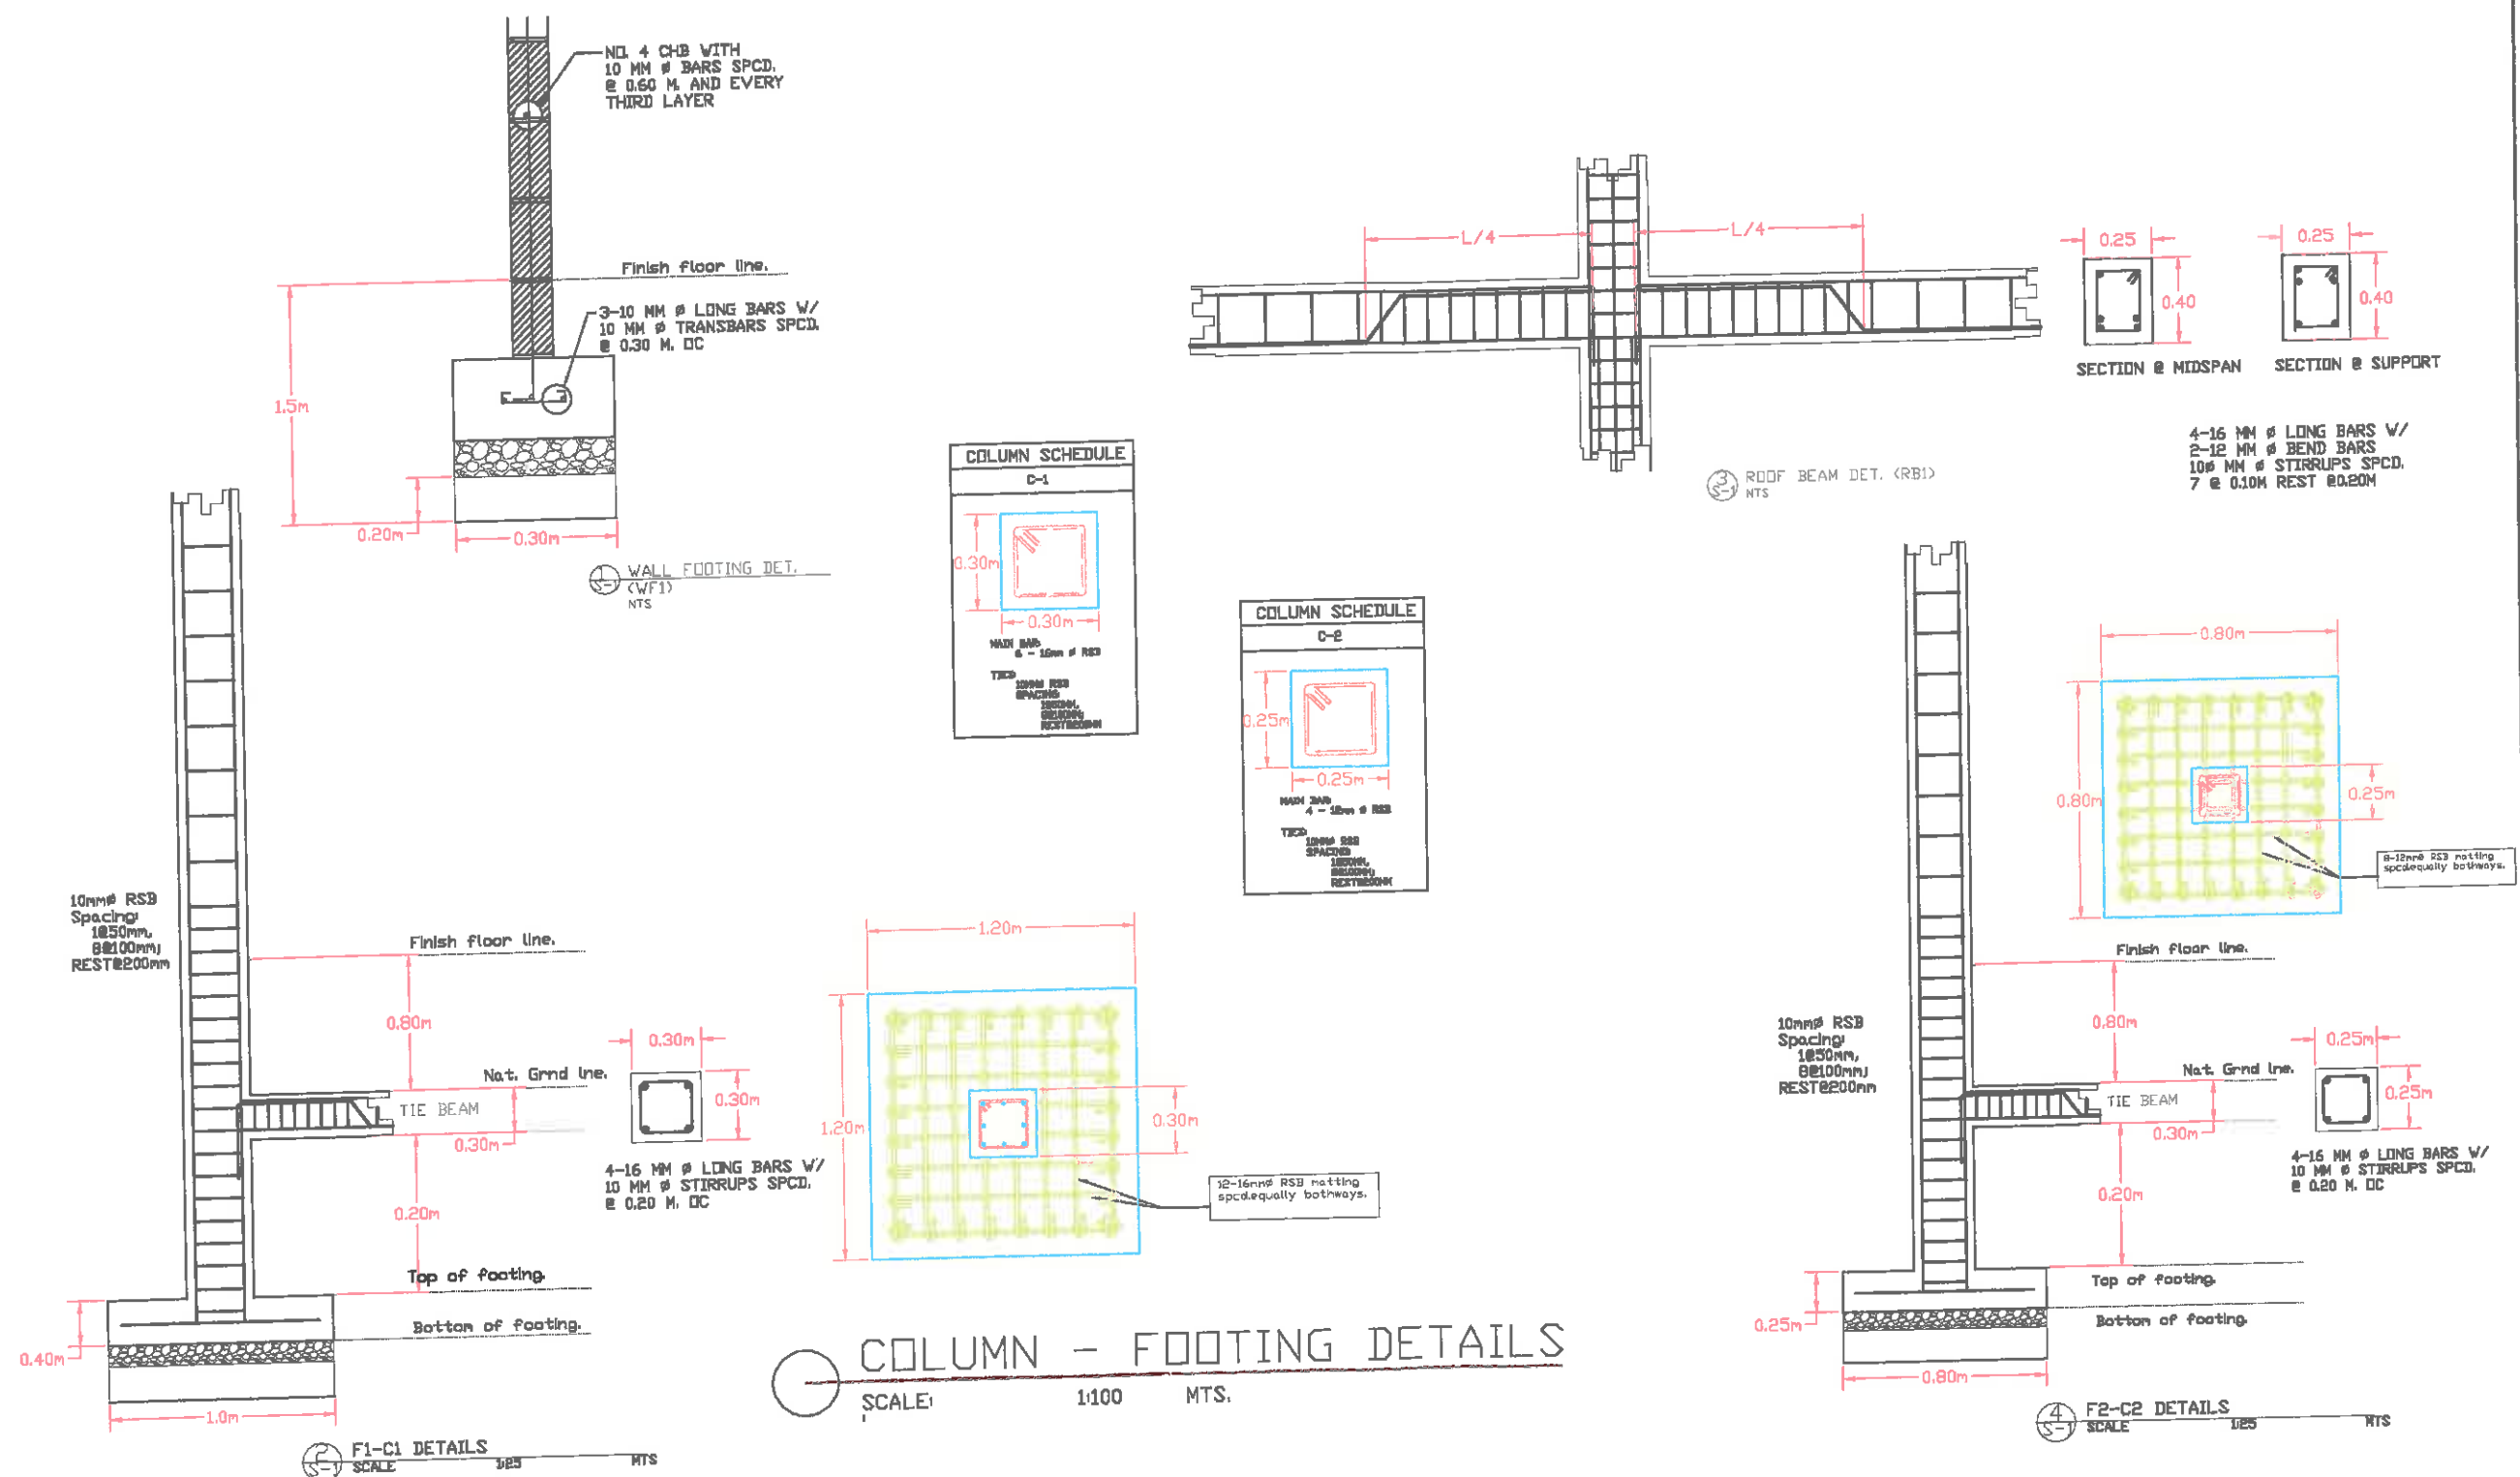

Department of Agriculture Caraga Region Capitol Site Butuan City	Project Title	Prepared by:	Checked and Reviewed by:	Submitted by:	Noted:	Recommending Approval:	Approved by:	Sheet Contents:	Sheet No.
	UPGRADING AND EXPANSION OF FEED FORMULATION AND STORAGE FACILITY AT TRENTO RESEARCH AND EXPERIMENT STATION, CARAGA REGION	ENGR. MICHELLE M. CASERA	ENGR. TRESSA LYN B. LIMAS	ENGR. RENE U. MORALES	EDELmira R. LUMIARIAS	ABEL F. WAGAS	ARLAN M. MANGELAN	FOUNDATION PLAN COLUMN-FOOTING DETAILS	A3
	Location: Trento Research and Experiment Station	SRS-II	ENGR. III	Chief, R&ED	Chief, Research Division	RTD for Research and Regulation	Regional/Executive Director		

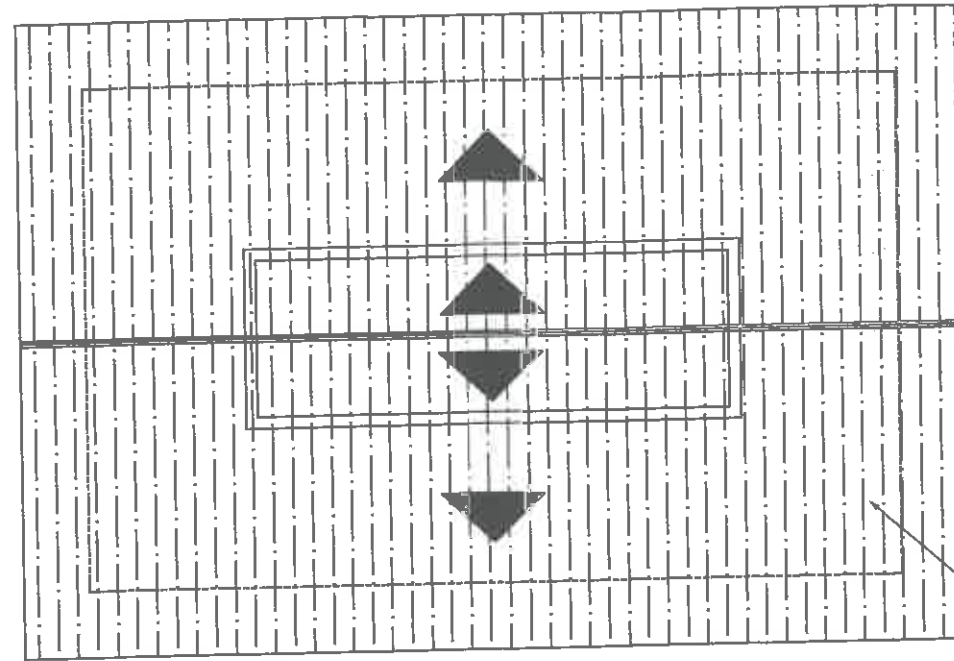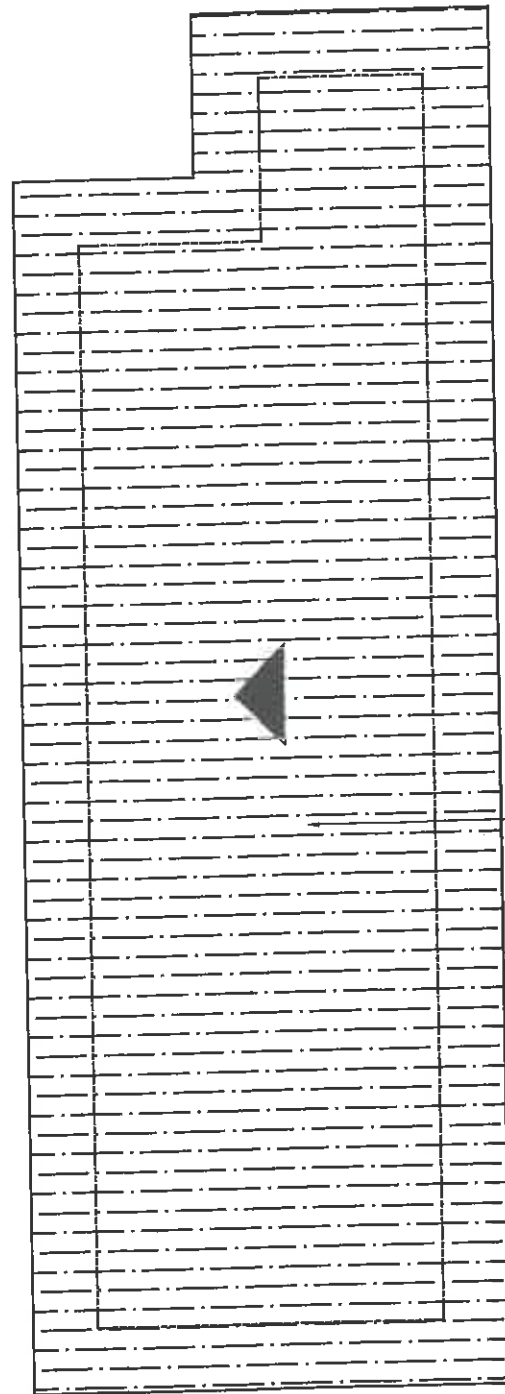


RIDGE ROLL
Pre-painted GA24,
0.701mm x 2.44m

Pre-painted RIB Type
Metal roofing sheet
GA 26 long span


SCALE: 1:100 MTS.
ROOF PLAN

	Project Title	Prepared by:	Checked and Reviewed by:	Submitted by:	Noted:	Recommending Approval:	Approved by:	Sheet Contents:	Sheet No.
Department of Agriculture Caraga Region Capitol Site Butuan City	UPGRADING AND EXPANSION OF FEED FORMULATION AND STORAGE FACILITY AT TRENTO RESEARCH AND EXPERIMENT STATION, CARAGA REGION	ENGR. MICHELLE M. CASERA	ENGR. THESSA LYN B. LIMAS	ENGR. RENE Q. MORALES	EDELMIRA R. LUMIARIAS	ABEL F. WAGAS	ARLAN M. MANGELEN	ROOF PLAN	A3
	Location: Trento Research and Experiment Station	SRS-II	ENGR. III	Chief, R&ED	Chief, Research Division	RTD for Research and Regulation	Regional Executive Director		

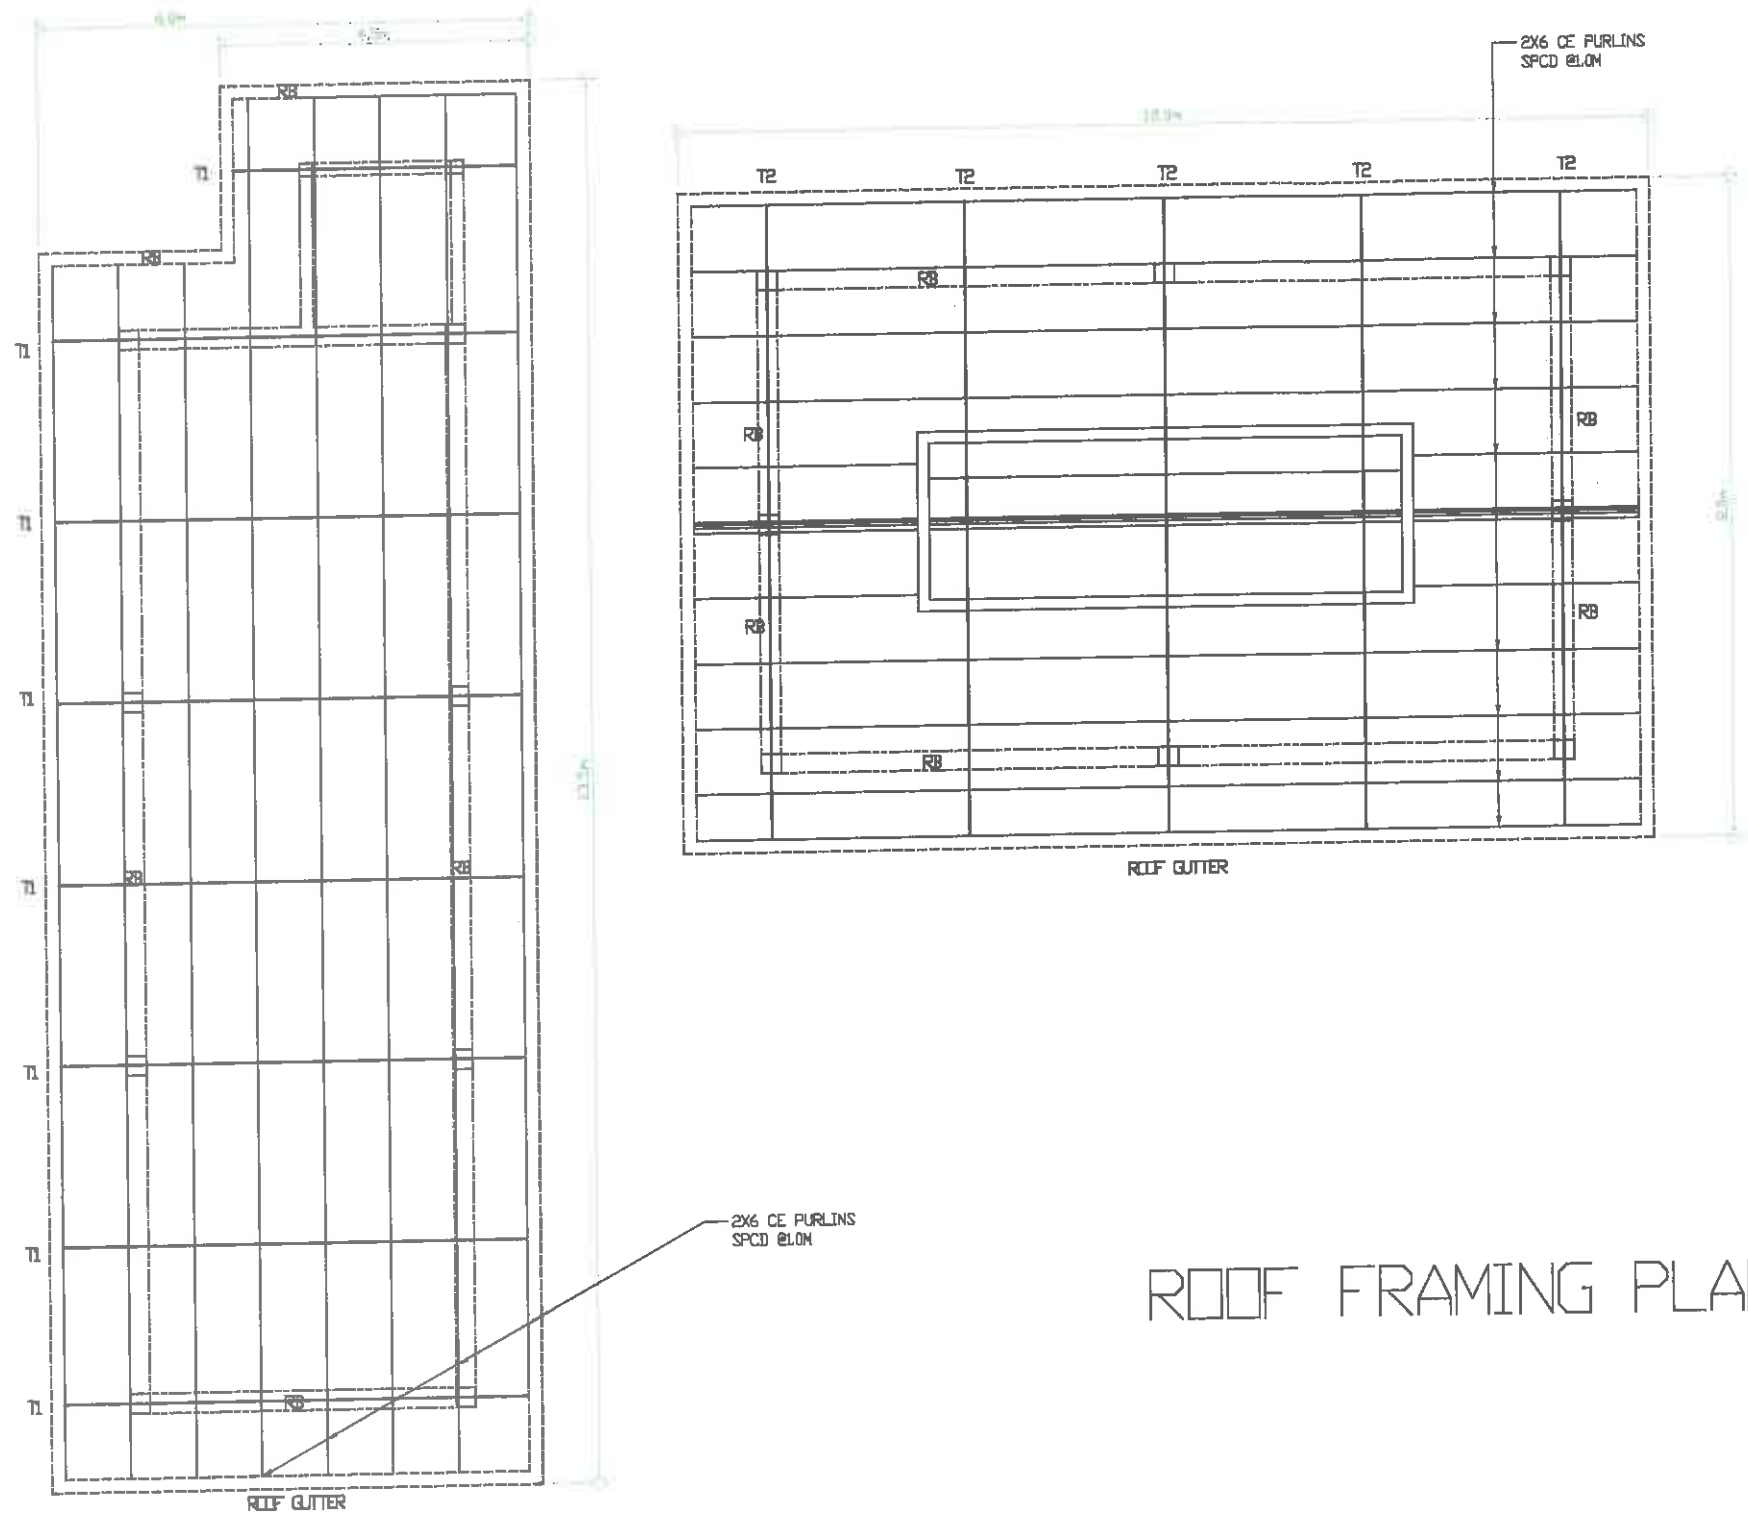


ROOF FRAMING PLAN

	Project Title:	Prepared by:	Checked and Reviewed by:	Submitted by:	Noted:	Recommending Approval:	Approved by:	Sheet Contents:	Sheet No.
Department of Agriculture Caraga Region Capitol Site Butuan City	UPGRADING AND EXPANSION OF FEED FORMULATION AND STORAGE FACILITY AT TRENTO RESEARCH AND EXPERIMENT STATION, CARAGA REGION	 ENGR. MICHELLE M. CASERA	 ENGR. TRESSA LYN B. LIMAS	 ENGR. RENE G. MORALES	 EDELMIIRA R. LUMARIAS	 ABEL F. WAGAS	 ARLAN M. MANGELEN	ROOF FRAMING PLAN	A3
	Location: Trento Research and Experiment Station	SRS-II	ENGR. III	Chief, RAED	Chief, Research Division	RTD for Research and Regulation	Regional Executive Director		

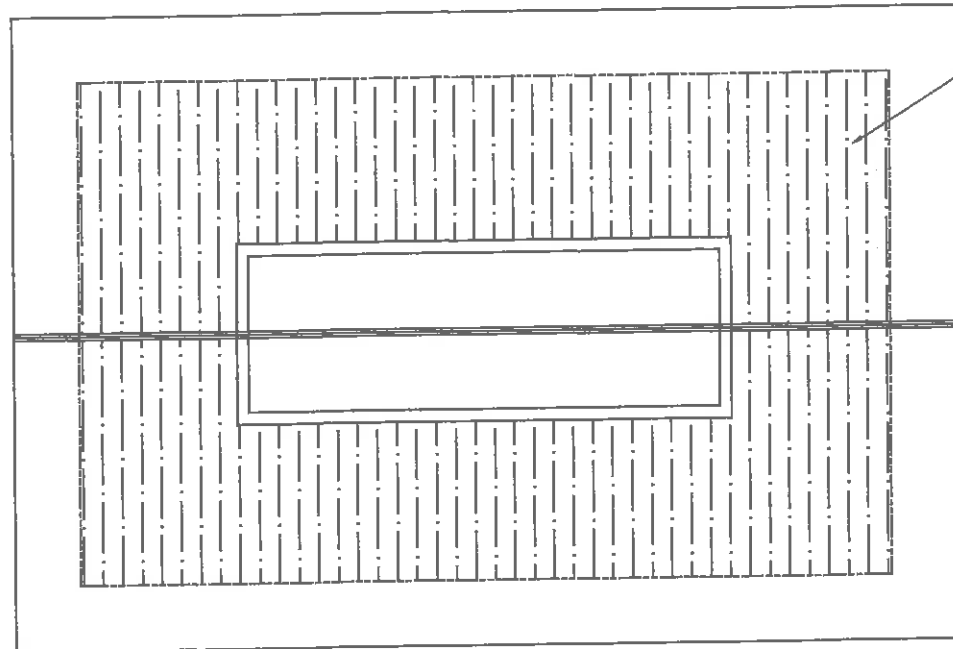


PRE-PAINTED RIB TYPE
METAL ROOFING SHEET
GA 26 LONG SPAN

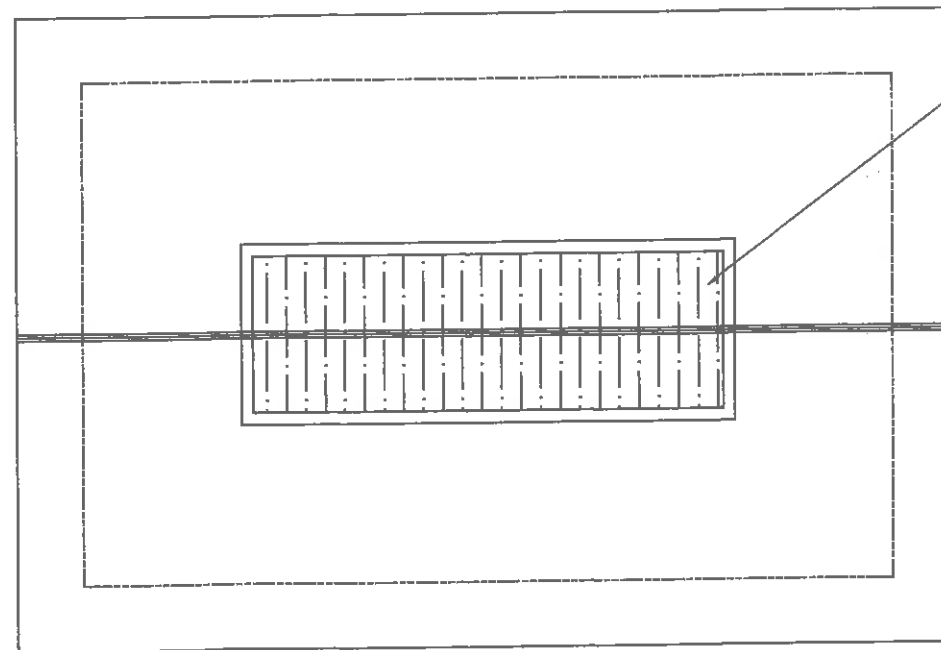

PRE-PAINTED RIB TYPE
METAL ROOFING SHEET
GA 26 LONG SPAN


SCALE: 1:100 MTS.
ROOF PLAN

	Project Title	Prepared by	Checked and Reviewed by	Submitted by	Noted	Recommending Approval	Approved by	Sheet Contents	Sheet No.
Department of Agriculture Caraga Region Capital Site Butuan City	UPGRADING AND EXPANSION OF FEED FORMULATION AND STORAGE FACILITY AT TRENTO RESEARCH AND EXPERIMENT STATION, CARAGA REGION	 ENGR. MICHELLE M. CASERA	 ENGR. THESSA LYN B. LIMAS	 ENGR. RENE Q. MORALES	 EDELMIIRA R. LUMARIAS	 ABEL F. WAGAS	 ARLAN M. MANGELEN	ROOF PLAN	A3
	Location: Trento Research and Experiment Station	SRS-II	ENGR. III	Chief, RAED	Chief, Research Division	RTD for Research and Regulation	Regional Executive Director		

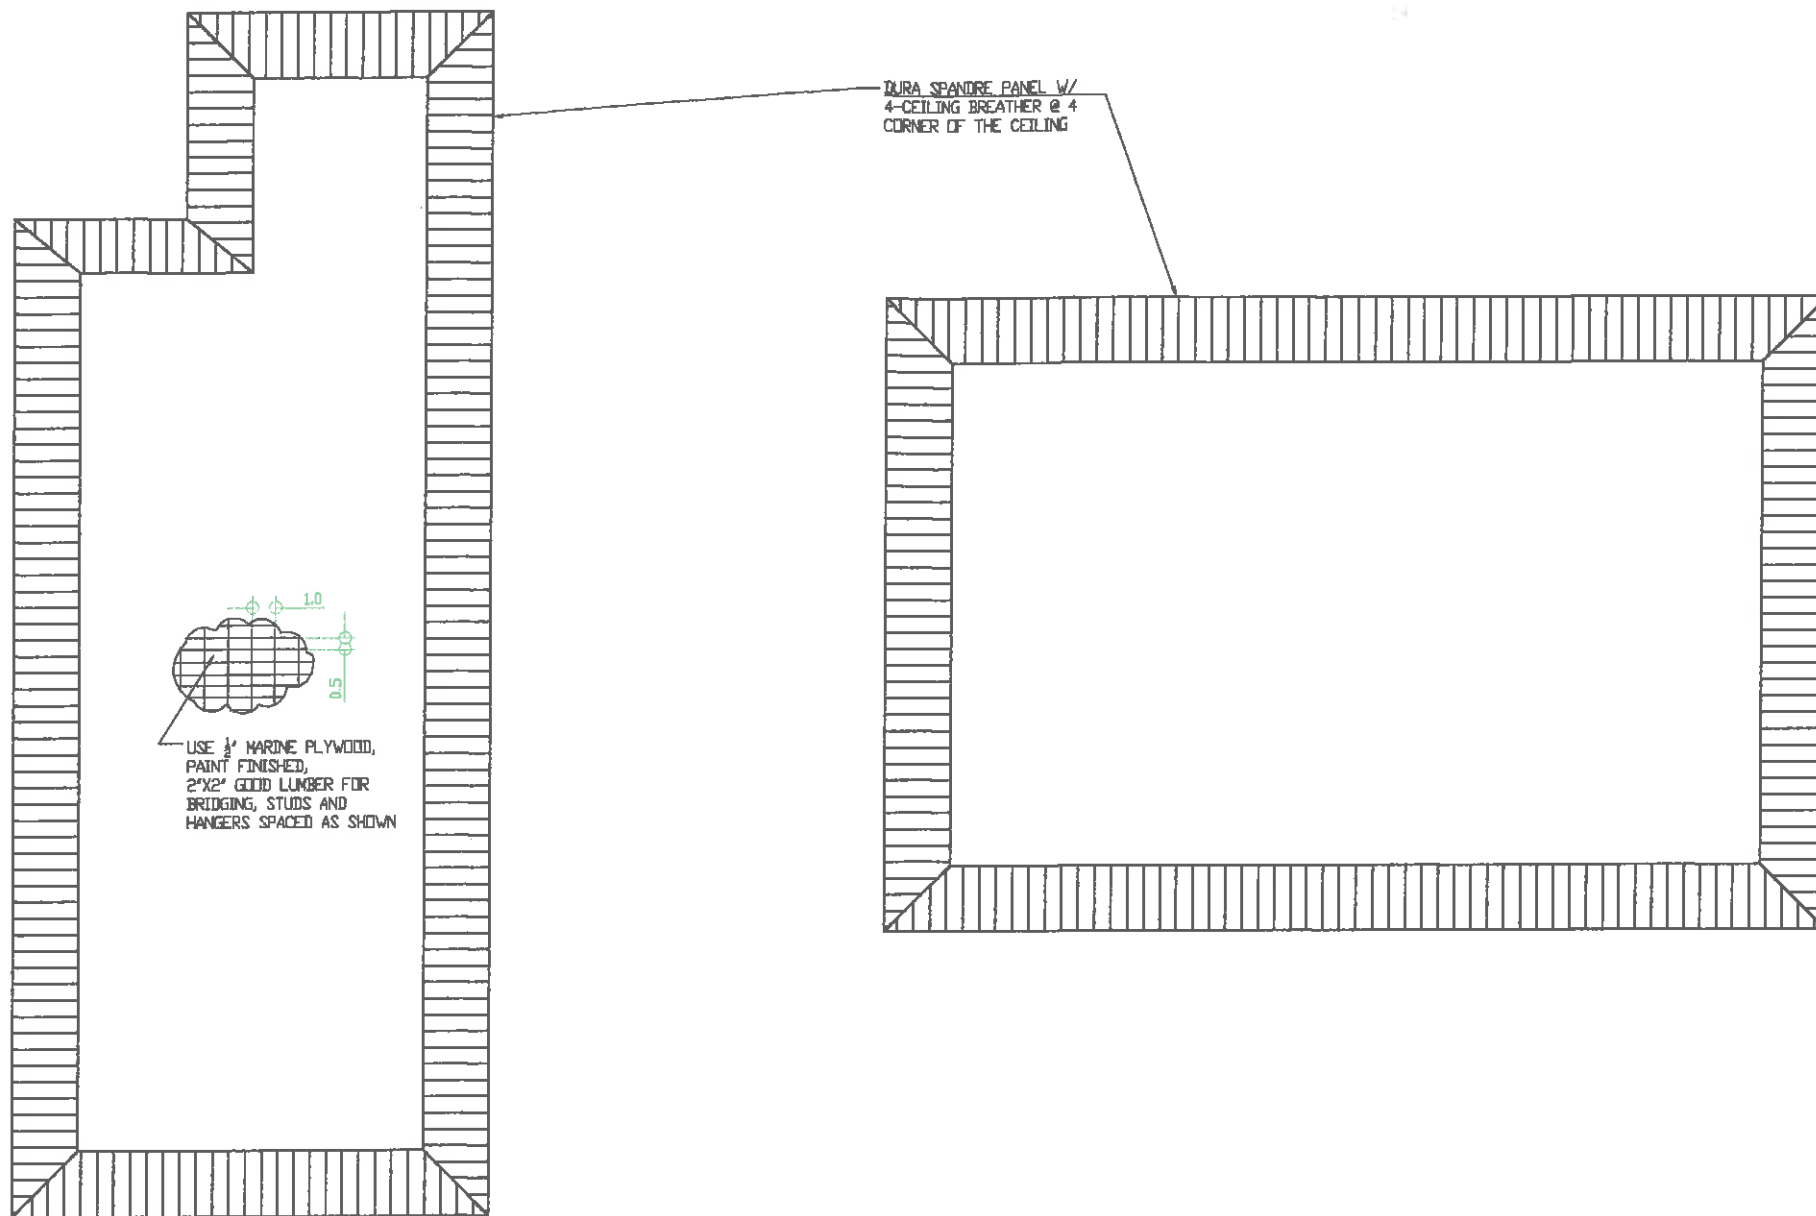


SCALE: 1:100 MTS.
REFLECTED CEILING PLAN


Department of Agriculture Caraga Region Capital Site Butuan City	Project Title:	Prepared by:	Checked and Reviewed by:	Submitted by:	Noted:	Recommending Approval:	Approved by:	Sheet Contents:	Sheet No.
	UPGRADING AND EXPANSION OF FEED FORMULATION AND STORAGE FACILITY AT TRENTO RESEARCH AND EXPERIMENT STATION, CARAGA REGION	 ENGR. MICHELLE M. CASERA	 ENGR. TRESSA LYN B. LIMAS	 ENGR. GENE Q. MORALES	 EDELMIIRA R. LUMIARIAS	 ABEL F. WASAS	 ARLAN M. WANGELLEN	REFLECTED CEILING PLAN	(A3)
	Location: Trento Research and Experiment Station	SRS-II	ENGR. III	Chief, RAED	Chief, Research Division	RTD for Research and Regulation	Regional Executive Director		

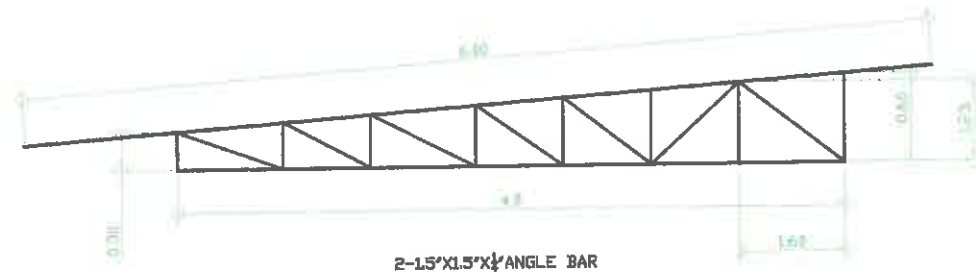


1 TRUSS 1
S-2

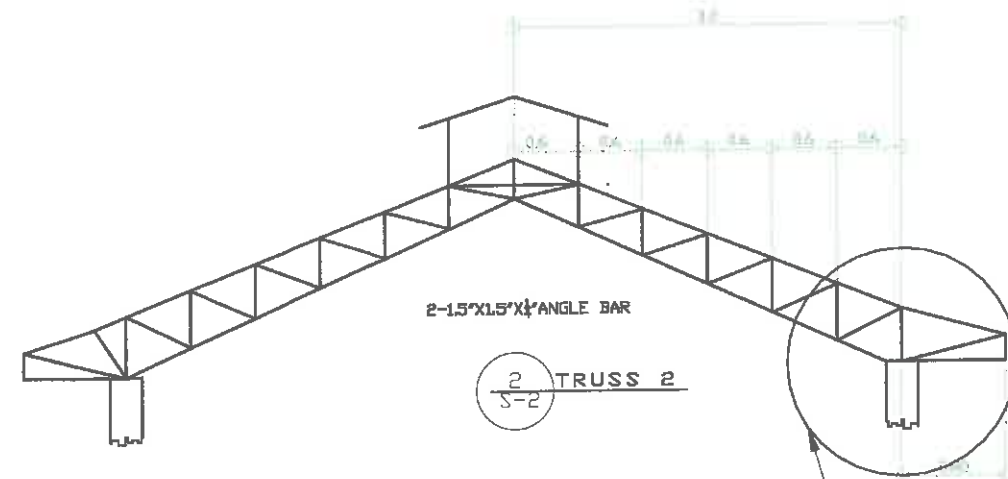


2 TRUSS 2
S-2

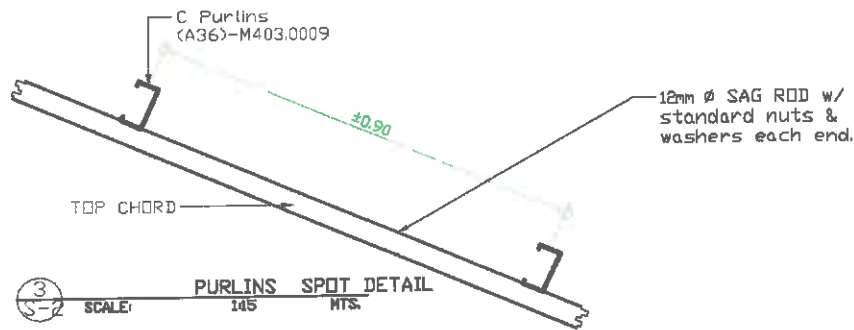

3 PURLINS SPOT DETAIL
SCALE: 105 MTS.

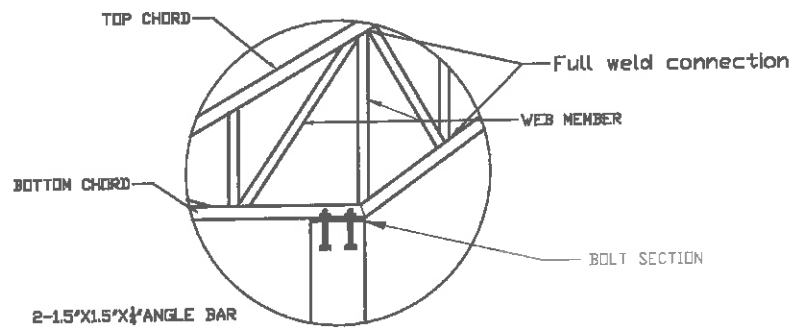

4 TRUSS ANCHORAGE DETAIL
MTS

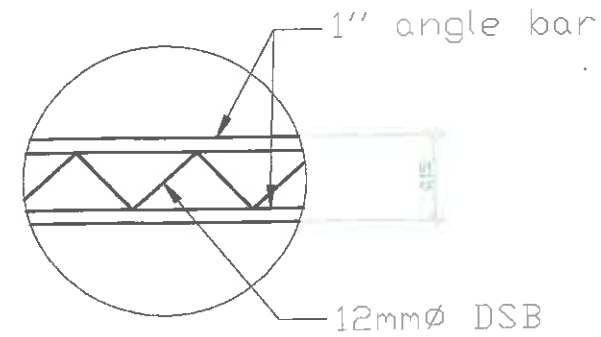


5 STIFFENER DETAIL
MTS


SCALE: 1:100 MTS.
TRUSS DETAILS

Department of Agriculture Caraga Region Capitol Site Butuan City	Project Title:	Prepared by:	Checked and Reviewed by:	Submitted by:	Noted:	Recommending Approval:	Approved by:	Sheet Contents:	Sheet No.
	UPGRADING AND EXPANSION OF FEED FORMULATION AND STORAGE FACILITY AT TRENTO RESEARCH AND EXPERIMENT STATION, CARAGA REGION	ENGR. MICHELLE M. CASERA	ENGR. THESSA LYN B. LIMAS	ENGR. RENE C. MORALES	EDELMIRA R. LUMIARIAS	ABEL F. WAGAS	ARLAN M. WANGELAN	TRUSS DETAILS	A3
	Location: Trento Research and Experiment Station	SRS-II	ENGR. III	Chief, RAED	Chief, Research Division	RTD for Research and Regulation	Regional Executive Director		

FRONT ELEVATION

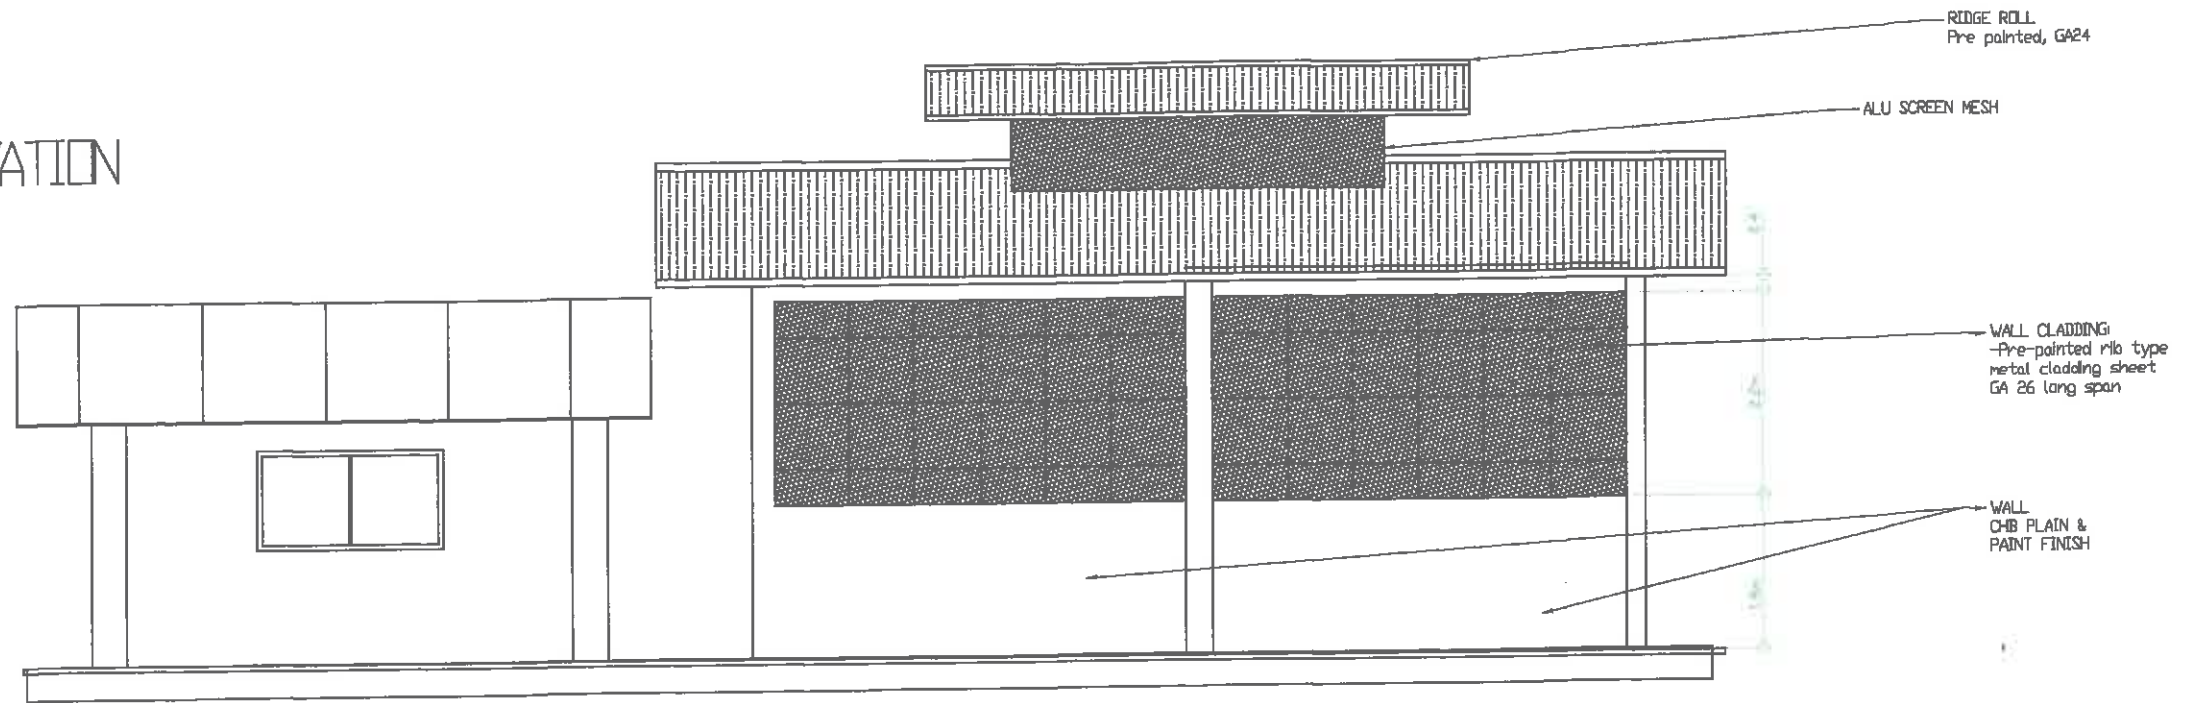


REAR ELEVATION

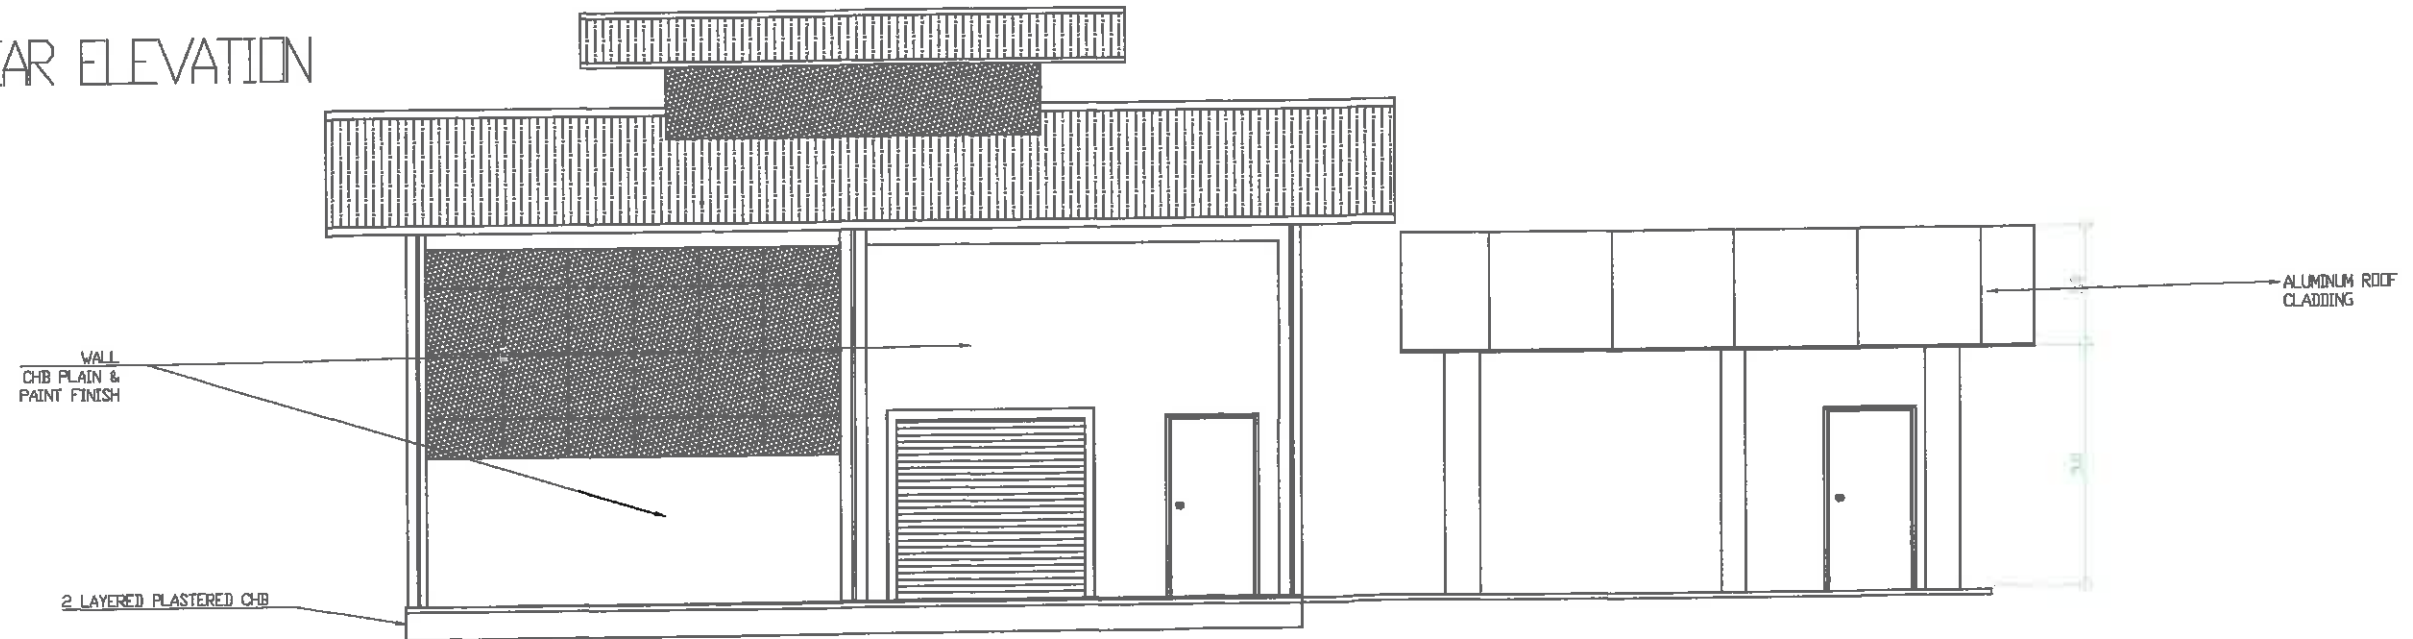


	Project Title	Prepared by	Checked and Reviewed by	Submitted by	Noted	Recommending Approval	Approved by	Sheet Contents	Sheet No.
Department of Agriculture Caraga Region Capitol Site Butuan City	UPGRADING AND EXPANSION OF FEED FORMULATION AND STORAGE FACILITY AT TRENTO RESEARCH AND EXPERIMENT STATION, CARAGA REGION	 ENGR. MICHELLE M. CASERA	 ENGR. THESSA LYN B. LIMAS	 ENGR. RENE G. MORALES	 EDELMIIRA R. LUMIARIAS	 ABEL F. WAGAS	 ARLAN M. MANGELEN	FRONT ELEVATION REAR ELEVATION	(A1)
	Location: Trento Research and Experiment Station	SRS-II	ENGR. III	Chief, RAED	Chief, Research Division	RTD for Research and Regulation	Regional Executive Director		


LEFT ELEVATION

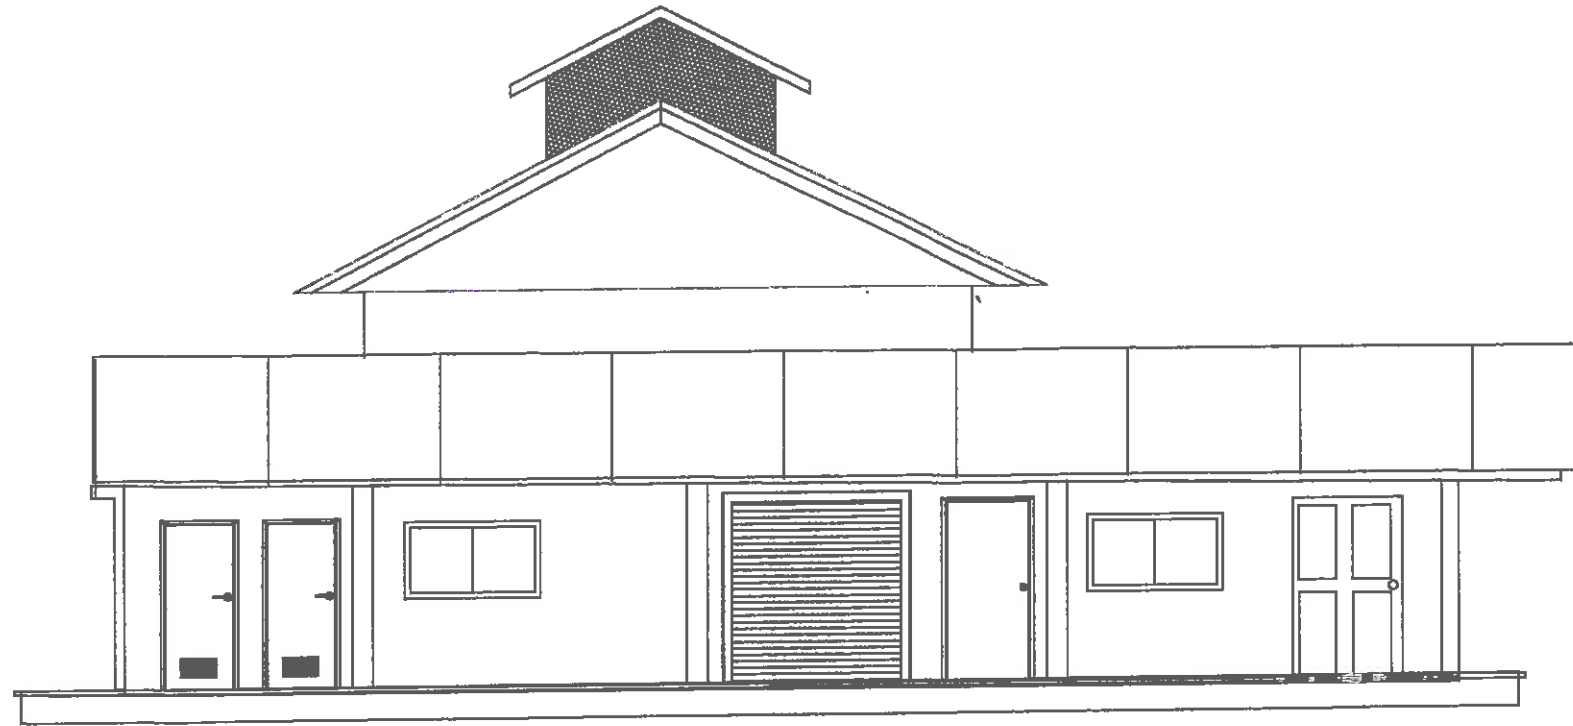

RIGHT ELEVATION

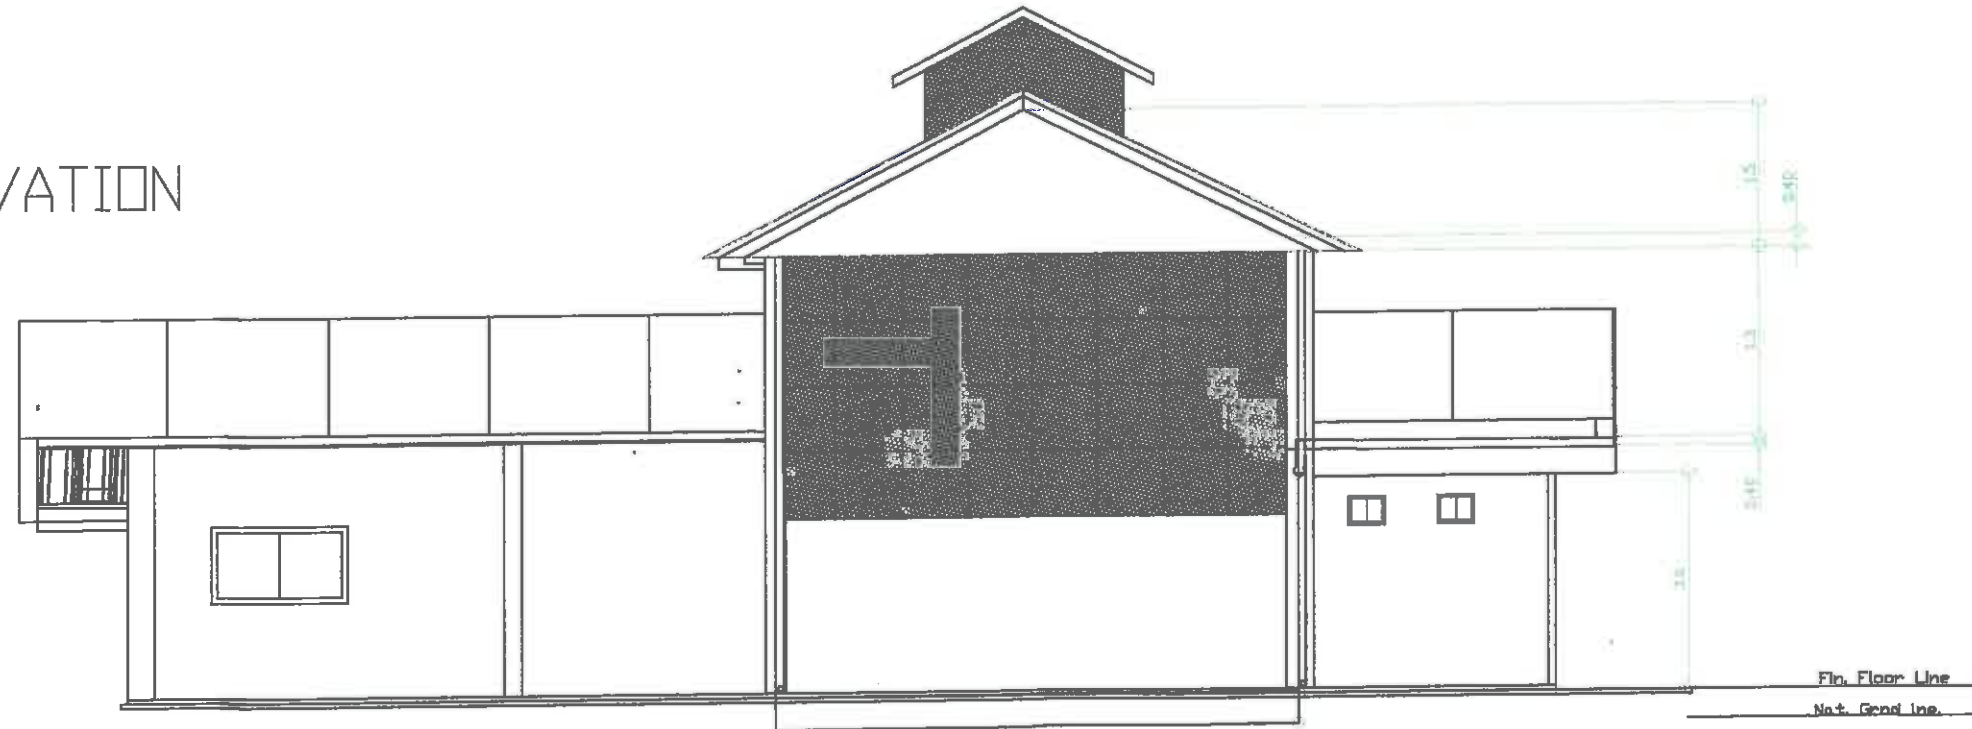


	Project Title:	Prepared by:	Checked and Reviewed by:	Submitted by:	Noted:	Recommending Approval:	Approved by:	Sheet Contents:	Sheet No.
Department of Agriculture Caraga Region Capitol Site Butuan City	UPGRADING AND EXPANSION OF FEED FORMULATION AND STORAGE FACILITY AT TRENTO RESEARCH AND EXPERIMENT STATION, CARAGA REGION	 ENGR. MICHELLE M. CASERA	 ENGR. THESSA LYN B. LIMAS	 ENGR. RENE Q. MORALES	 EDELMIIRA R. LUMIARIAS	 ABEL F. WAGAS	 ARLAN M. MANGELEN	LEFT ELEVATION RIGHT ELEVATION	(A1)
	Location: Trento Research and Experiment Station	SRS-II	7 ENGR. III	Chief, RAED	Chief, Research Division	RTD for Research and Regulation	Regional Executive Director		

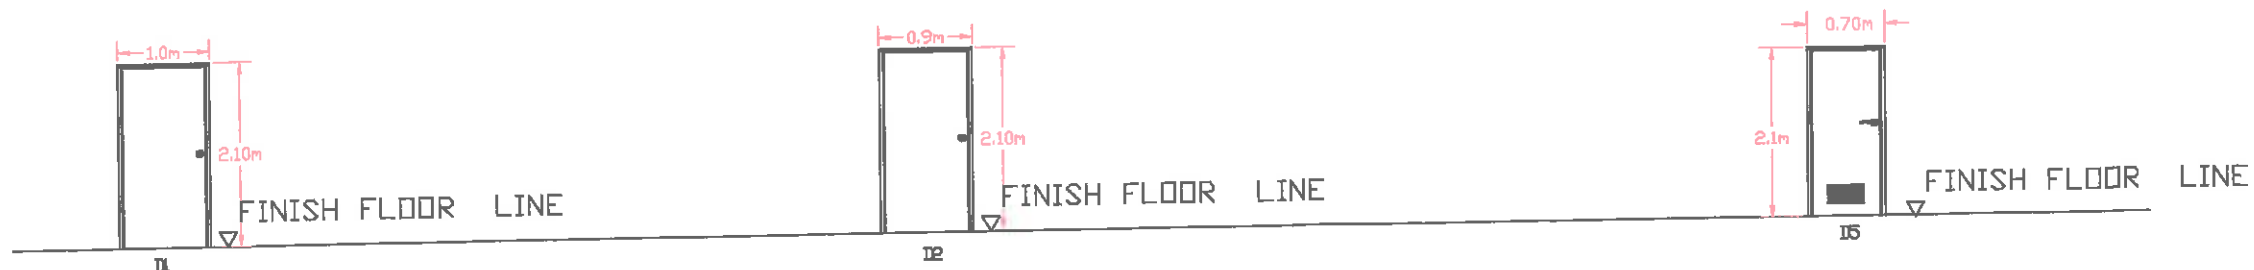

2 SETS WOODEN PANEL DOOR IN JAMB
 - SINGLE SWING
 - COMPLETE WITH HARDWARE AND ACCESSORIES

3 SETS WOODEN PANEL DOOR IN JAMB
 - SINGLE SWING
 - COMPLETE WITH HARDWARE AND ACCESSORIES

2 SETS PVC PANEL DOOR
 - SINGLE SWING
 - COMPLETE WITH HARDWARE AND ACCESSORIES

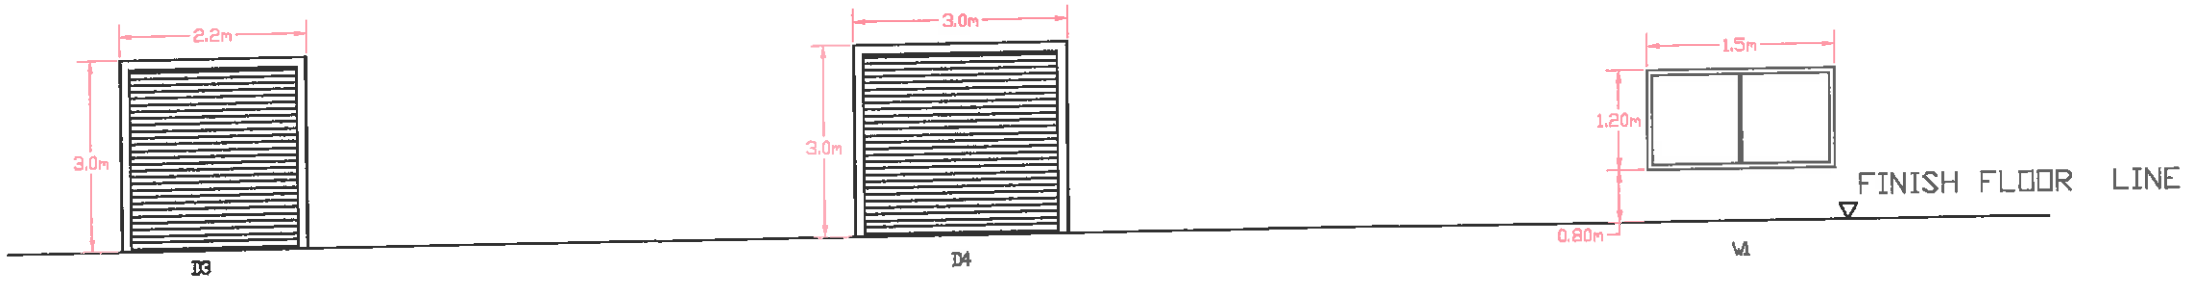


ROOL UP DOOR
 - AUTOMATIC WITH MOTOR
 - REMOTE AND SWITCH CONTROLLED
 - 1 SET

ROOL UP DOOR
 - AUTOMATIC WITH MOTOR
 - REMOTE AND SWITCH CONTROLLED
 - 1 SET

ALUMINUM FRAMED SLIDING WINDOW
 - WITH 1/2" ANALOK GLASS
 - WITH FIXED INSECT SCREEN
 - ANALOK FINISH
 - 4 SETS

SCALE: 1:100 MTS.
 DOOR & WINDOWS SCHEDULE

Department of Agriculture Caraga Region Capitol Site Butuan City	Project Title:	Prepared by:	Checked and Reviewed by:	Submitted by:	Noted:	Recommending Approval:	Approved by:	Sheet Contents:	Sheet No.
	UPGRADING AND EXPANSION OF FEED FORMULATION AND STORAGE FACILITY AT TRENTO RESEARCH AND EXPERIMENT STATION, CARAGA REGION	ENGR. MICHELLE M. CASERA	ENGR. THESSA LYN B. LIMAS	ENGR. RENE Q. MORALES	EDELMIRA R. LUMIARIAS	ABEL F. WAGAS	ARLAN M. MANGELAN	DOOR AND WINDOWS DETAILS	S1
	Location: Trento Research and Experiment Station	SRS-II	ENGR. III	Chief, RAED	Chief, Research Division	RTD for Research and Regulation	Regional Executive Director		

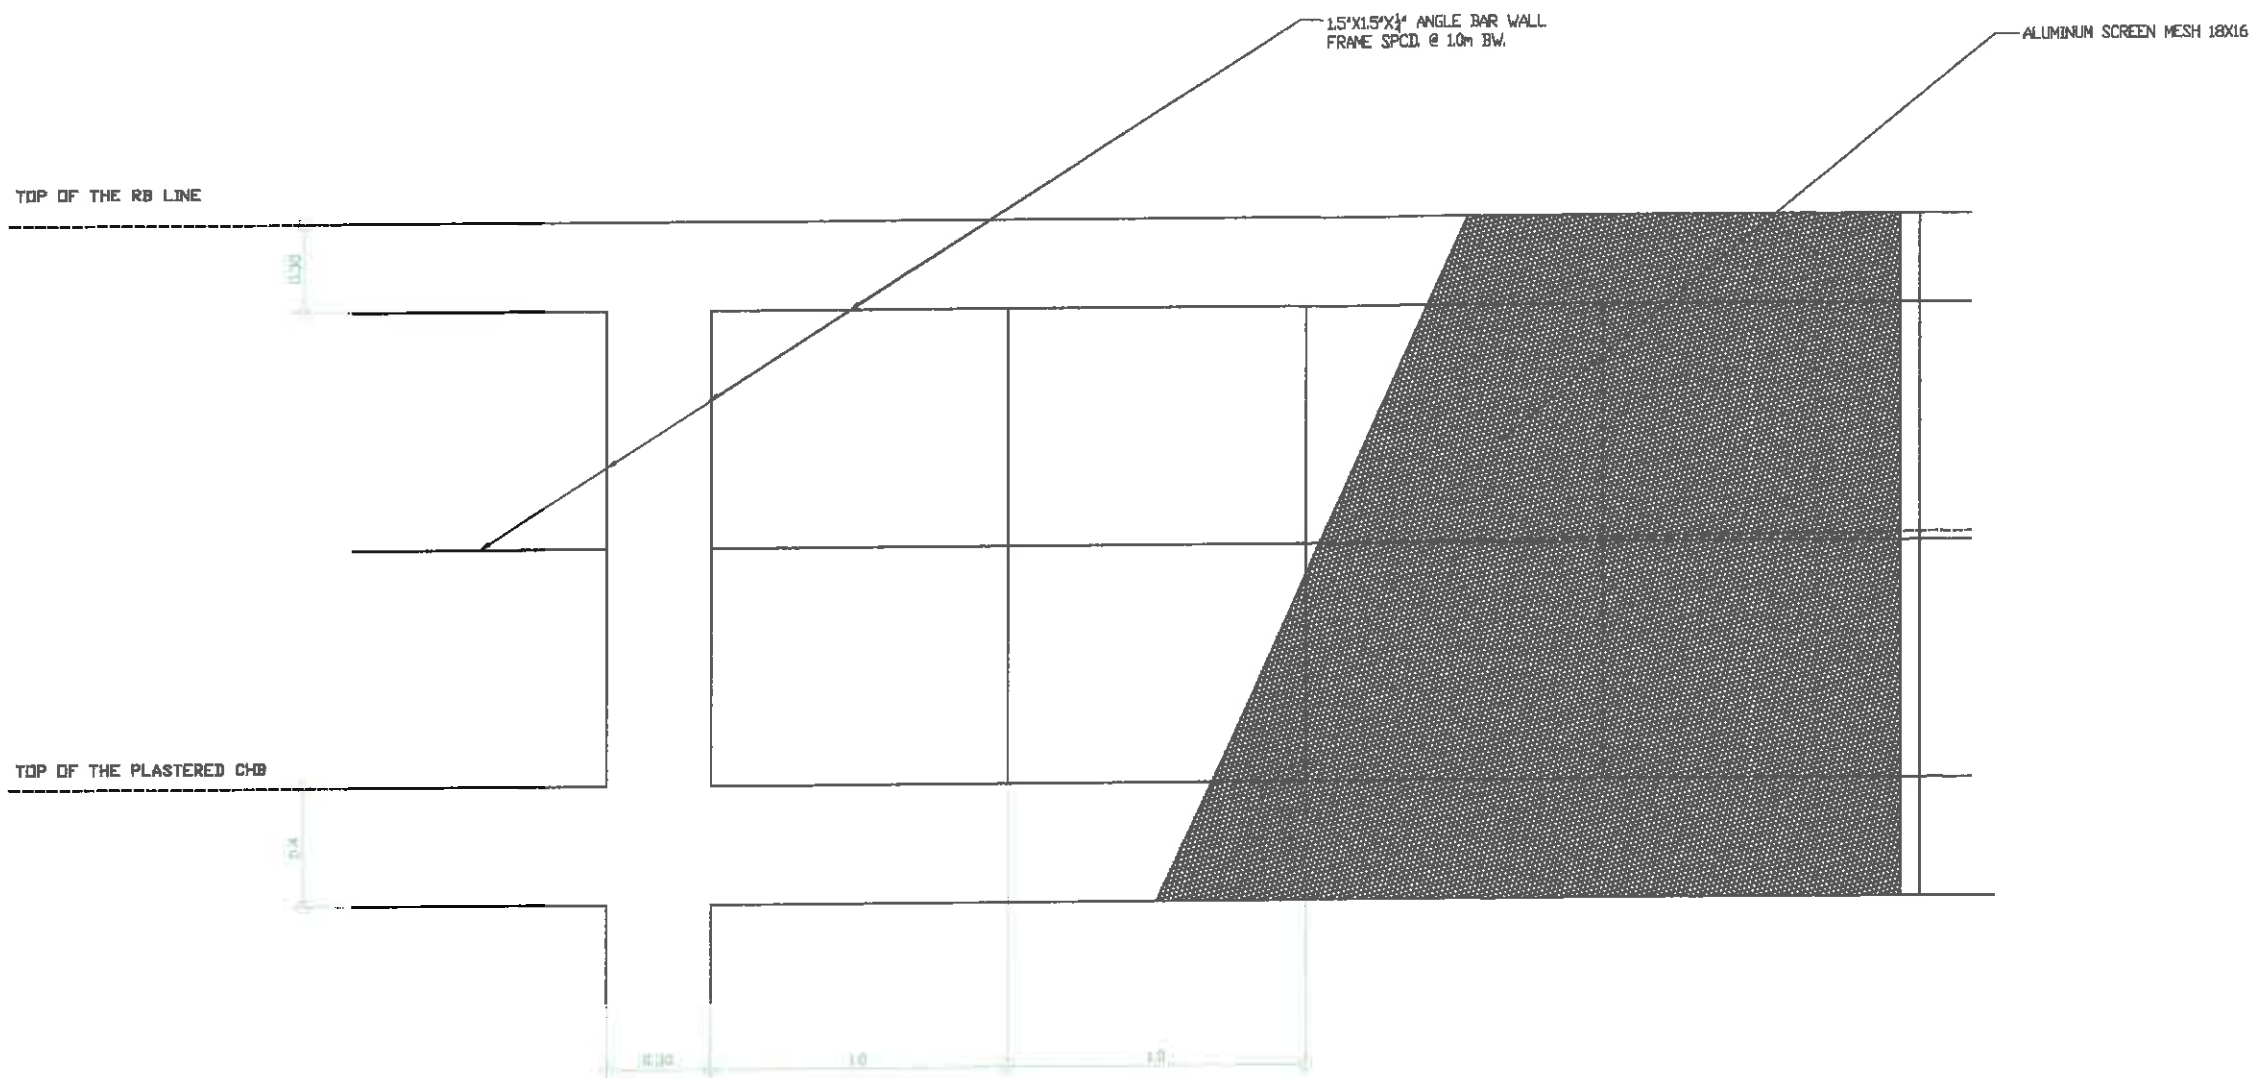

SCALE: 1:100 MTS.
 ALUMINUM SCREEN WALL DETAIL

Department of Agriculture Caraga Region Capitol Site Butuan City	Project Title:	Prepared by:	Checked and Reviewed by:	Submitted by:	Noted:	Recommending Approval:	Approved by:	Sheet Contents:	Sheet No.
	UPGRADING AND EXPANSION OF FEED FORMULATION AND STORAGE FACILITY AT TRENTO RESEARCH AND EXPERIMENT STATION, CARAGA REGION	ENGR. MICHELLE M. CASERA	ENGR. THESSA LYN B. LIMAS	ENGR. RENE U. MORALES	EDELMIRA R. LUMIARIAS	ABEL F. WAGAS	ARLAN M. MANGELEN	ALUMINUM SCREEN WALL DETAILS	A3
	Location: Trento Research and Experiment Station	SRS-II	ENGR. III	Chief, RAED	Chief, Research Division	RTD for Research and Regulation	Regional Executive Director		

LEGEND:

- PANEL BOARD
- SERVICE ENTRANCE
- CIRCUIT HOMERUN
- LIGHTING OUTLET LINE
- SWITCH LINE
- CIRCUIT BREAKER
- LIGHTING OUTLET
- AIRCON OUTLET
- CONVENIENCE OUTLET
- CONVENIENCE OUTLET
- SINGLE SWITCH
- TWO - GANG SWITCH
- THREE - WAY SWITCH
- KILOWATT - HOUR METER

DESIGN ANALYSIS:

FLOOR AREA : 102.25 SQ.M
 GENERAL LIGHTING LOAD : 120 SQ.M. x 24VA/M2 = 2,454 VA
 SMALL APPLIANCE LOAD : 16 x 180 VA = 2,880 VA
 SUB-TOTAL = 5,334 VA

ADDITIONAL LOAD ACU 1HP = 746 x 3 Units = 2,238 VA
 7,574VA

DEMAND FACTOR:
 3000 VA @ 100% D.F = 3,000
 6,608 VA @ 35% D.F = 2,312
 5,312


NET COMPUTED LOAD: 5,312 / 220V = 24.145A

MAIN PROTECTION : 60A, 2P, 250 CIRCUIT BREAKER
 BRANCHES : 2= 15A, 2= 20A, 2= 30A
 SERVICE ENTRANCE USE: 2-14mm.2 THW CU. IN. 25mm.Ø CONDUIT PIPE

LOAD SCHEDULE

CIRCUIT NO.	DESCRIPTION	NO. OF OUTLET	SWITCHES			VOLTS APMS.	VOLTS	LOAD AMPS.	CIRCUIT BREAKER	WIRE
			S1	S2	S3					
1	LIGHTING OUTLET	9			3	900	220	4.090	15	2.0mm.2 THW WIRE
2	LIGHTING OUTLET	6		2		600	220	2.727	15	2.0mm.2 THW WIRE
3	LIGHTING OUTLET	5	3			500	220	2.727	15	2.0mm.2 THW WIRE
4	CONVENIENCE OUTLET (2 GANG)	8				2880	220	13.09	20	3.5mm.2 THW WIRE
5	ACU 1HP	1				746	220	3.390	30	3.5mm.2 THW WIRE
6	SPARE	1				746	220	3.390	30	3.5mm.2 THW WIRE
7	SPARE	1				746	220	3.390	30	3.5mm.2 THW WIRE
8	SPARE	1				746	220	3.390	30	3.5mm.2 THW WIRE
9										
10										
TOTAL								36.194A		




SINGLE LINE DIAGRAM

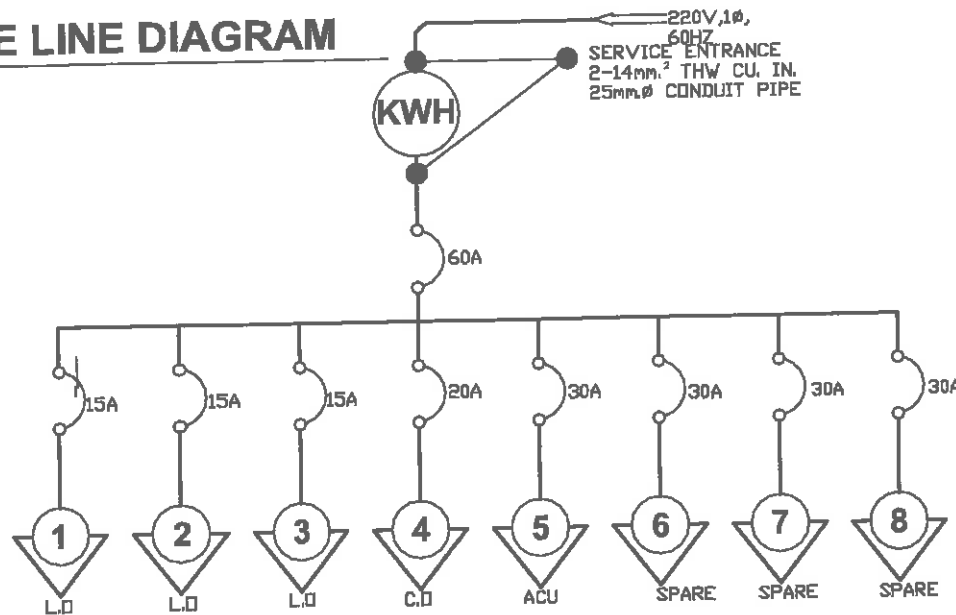

SPECIFICATION:

- ALL WORKS HEREIN SHALL BE DONE IN ACCORDANCE WITH THE PERTINENT PROVISIONS OF THE LATEST EDITION OF THE PHILIPPINE ELECTRICAL CODE AND RULES AND REGULATIONS OF THE LOCAL ELECTRIC UTILITY.
- ALL MATERIALS TO BE USED SHALL BE NEW AND APPROVED TYPE SUITED FOR THE LOCATION AND PURPOSE.
- MINIMUM SIZE OF CONDUCTOR SHALL BE 2.0mm.² FOR LIGHTING AND 3.5mm.² FOR POWER.
- ALL METAL BOXES, PANEL BOARDS, SAFELY SWITCHES AND THE LIKES SHALL BE ADEQUATELY GROUNDED.
- TYPE OF SERVICE SHALL BE 220V., SINGLE PHASE, 60HZ.
- ALL ELECTRICAL WORKS HEREIN SHALL BE DONE UNDER THE DIRECT SUPERVISION OF A DULY LICENSED REGISTERED ELECTRICAL ENGINEER OR REGISTERED MASTER ELECTRICIAN.



Department of Agriculture Caraga Region Capitol Site Butuan City	Project Title	Prepared by:	Checked and Reviewed by:	Submitted by:	Noted:	Recommending Approval:	Approved by:	Sheet Contents:	Sheet No.
	UPGRADING AND EXPANSION OF FEED FORMULATION AND STORAGE FACILITY AT TRENTO RESEARCH AND EXPERIMENT STATION, CARAGA REGION	ENGR. MICHELLE M. CASERA	ENGR. CHESSA LYN B. LIMAS	ENGR. RENE Q. MORALES	EDELmira R. LUMIARIAS	ABEL F. WAGAS	ARJAN M. MANGELAN	LOAD DETAILS	E2
	Location Trento Research and Experiment Station	SRS-II	ENGR. III	Chief, RAED	Chief, Research Division	RTD for Research and Regulation	Regional Executive Director		

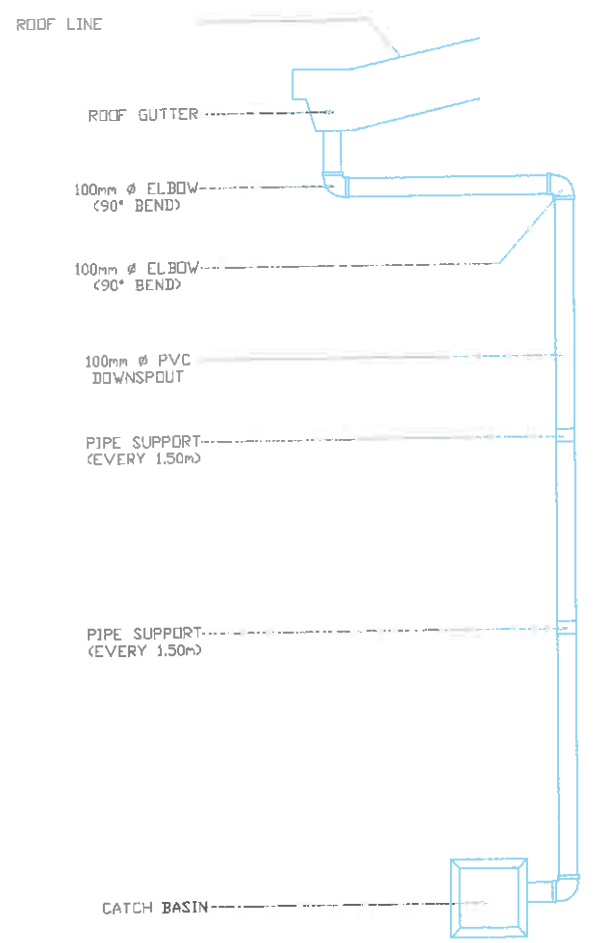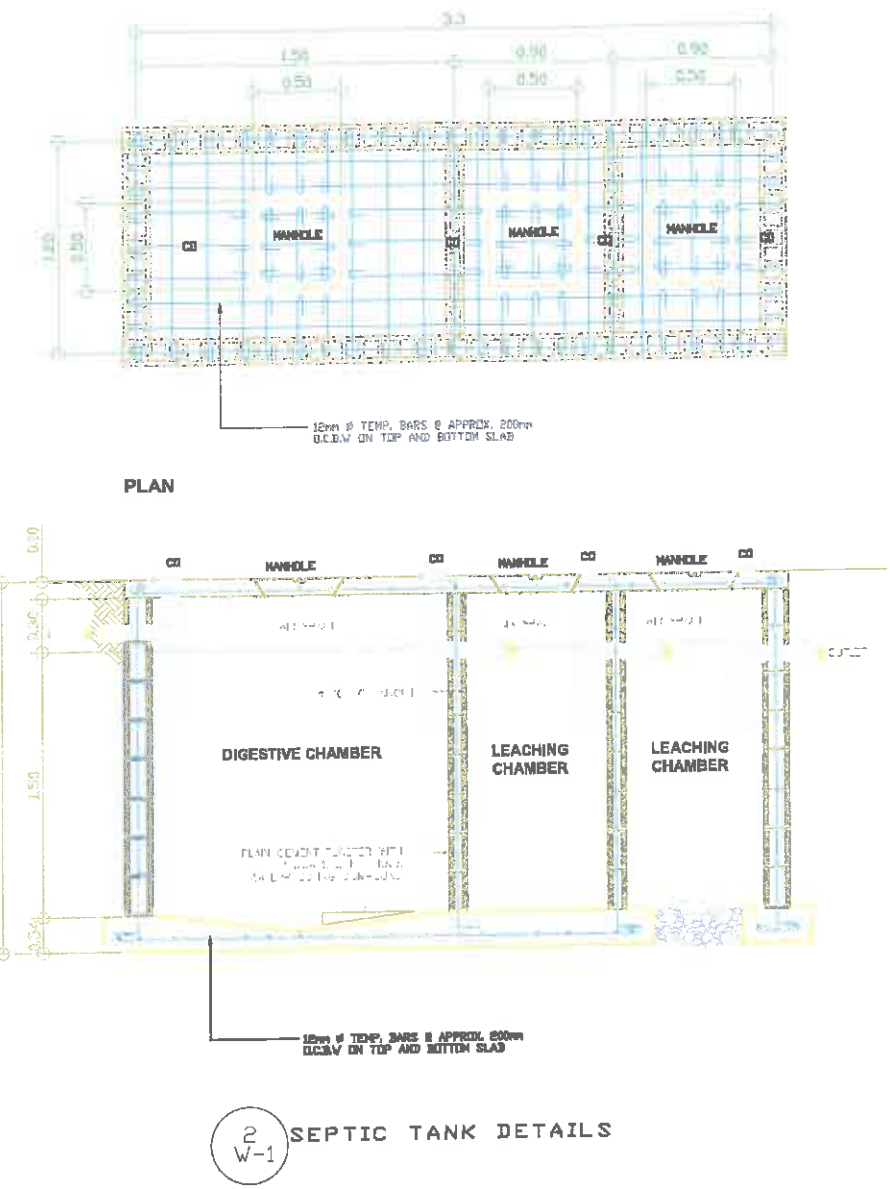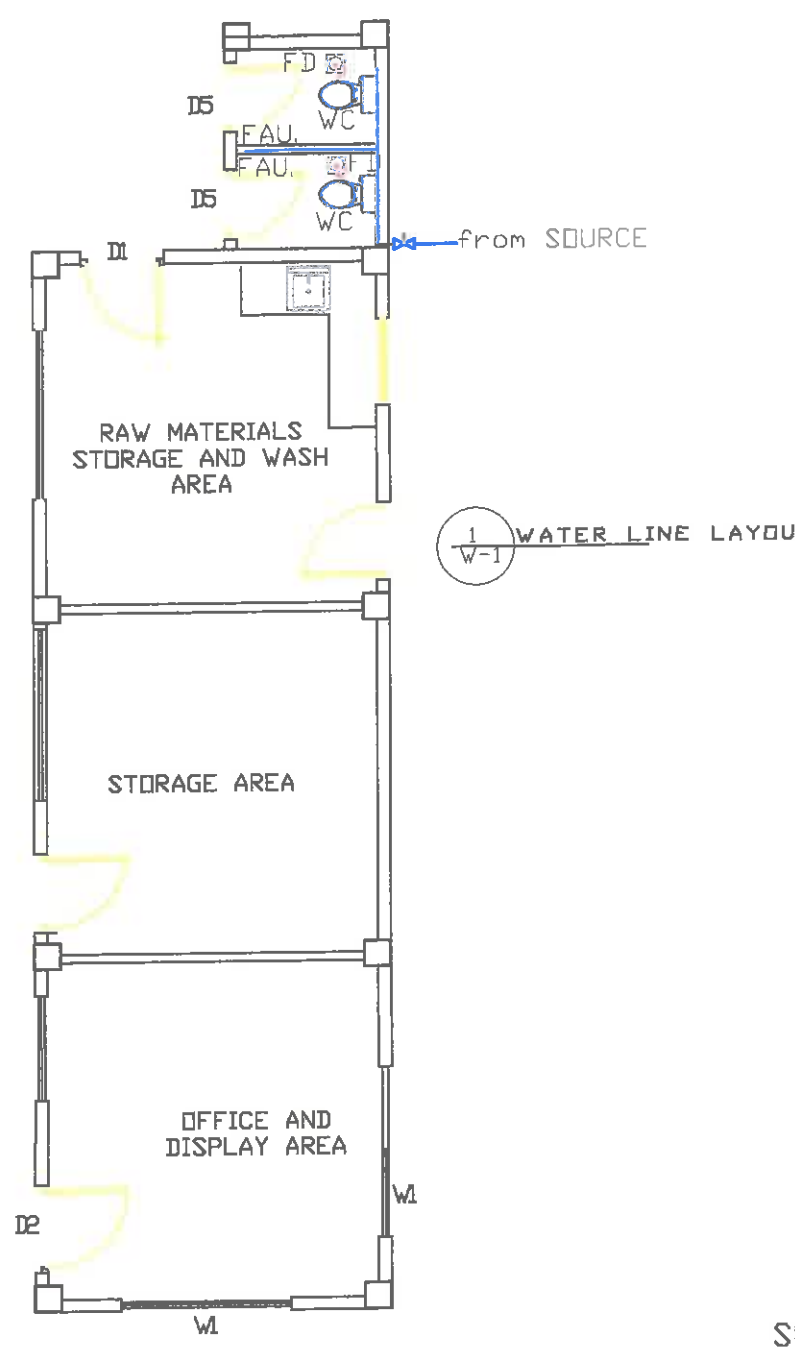



SCALE: 1:100 MTS.
PLUMBING DETAILS

3 W-1 DOWN SPOUT TO CATCH BASIN LAYOUT

Department of Agriculture Caraga Region Capitol Site Butuan City	Project Title	Prepared by:	Checked and Reviewed by:	Submitted by:	Noted:	Recommending Approval:	Approved by:	Sheet Contents:	Sheet No.
	UPGRADING AND EXPANSION OF FEED FORMULATION AND STORAGE FACILITY AT TRENTO RESEARCH AND EXPERIMENT STATION, CARAGA REGION	ENGR. MICHELLE M. CASERA	ENGR. TRESSA LYN B. LIMAS	ENGR. RENE Q. MORALES	EDELMIRA R. LUMIARIAS	ABEL F. WAGAS	ARLAN M. MANGELAN	PLUMBING DETAILS	P1
	Location: Trento Research and Experiment Station	SRS-II	ENGR. III	Chief, RAED	Chief, Research Division	RTD for Research and Regulation	Regional Executive Director		

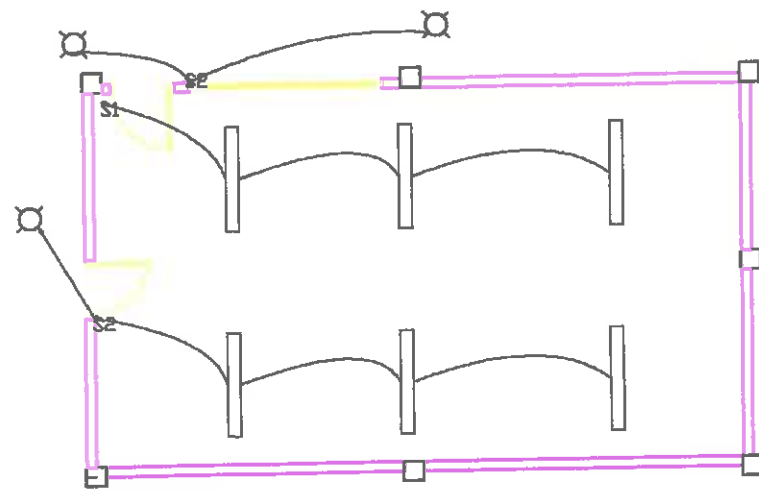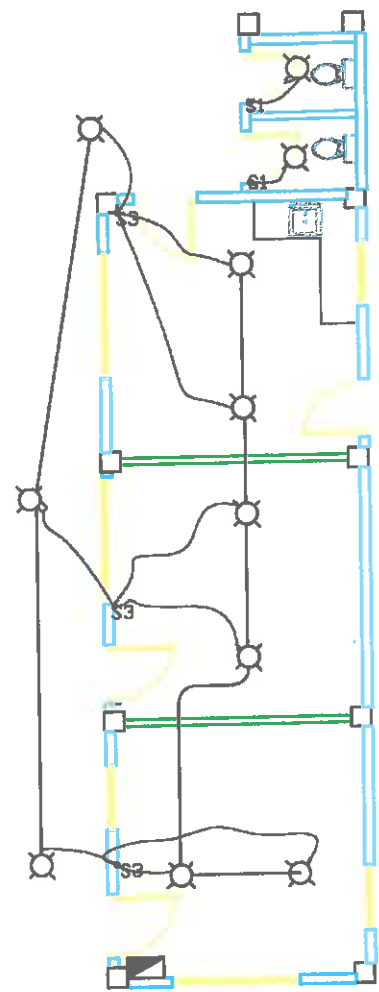

LIGHTING PLAN

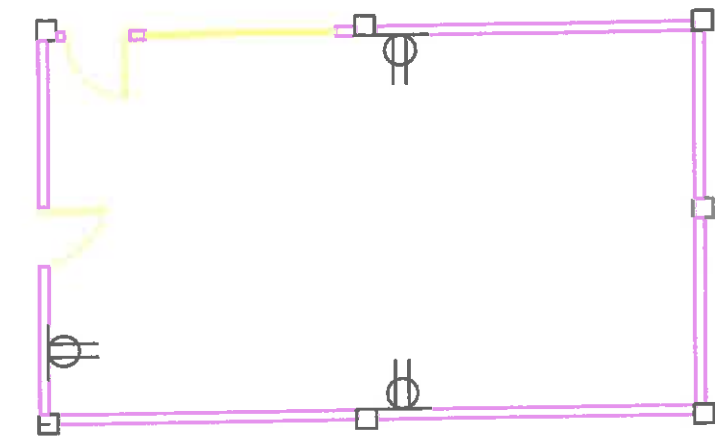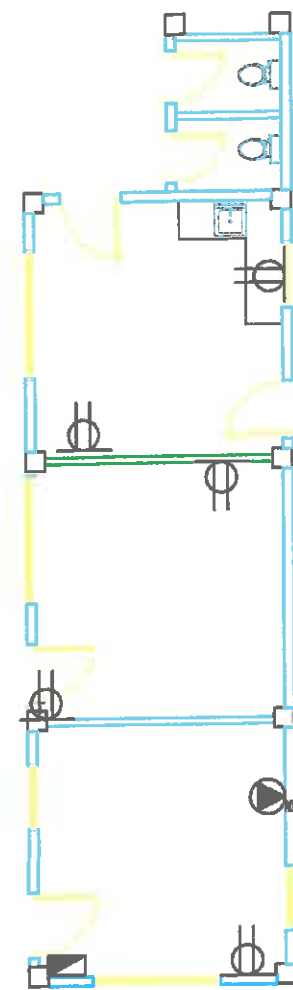

C.O. PLAN

SCALE: 1:100 MTS.
 LIGHTING & C.O. PLAN

	Project Title:	Prepared by:	Checked and Reviewed by:	Submitted by:	Noted:	Recommending Approval:	Approved by:	Sheet Contents:	Sheet No.
Department of Agriculture Caraga Region Capital Site Butuan City	UPGRADING AND EXPANSION OF FEED FORMULATION AND STORAGE FACILITY AT TRENTA RESEARCH AND EXPERIMENT STATION, CARAGA REGION	 ENGR. MICHELLE M. CASERA	 ENGR. TRESSA LYN B. LIMAS	 ENGR. RENE Q. MORALES	 EDELMIIRA R. LUMIARIAS	 ABEL F. WAGAS	 ARLAN M. MANGELAN	LIGHTNING PLAN C.O. PLAN	E1
	Location: Trenta Research and Experiment Station	SRS-II	9 ENGR. III	Chief, RAED	Chief, Research Division	RTD for Research and Regulation	Regional Executive Director		