



Republic of the Philippines
DEPARTMENT OF AGRICULTURE
CARAGA Region
 Capitol Site, Butuan City
 Tel. No: (085) 342-4092 Telefax No.: (085) 341-2114

REQUEST FOR QUOTATION


Date: _____
 Quotation #: _____

Name of Company _____

Address _____

TIN No. _____

Please quote your lowest price inclusive of taxes in the items/s listed below, subject to the General Conditions below, stating the shortest time of delivery. Submit your quotation duly signed by your representative not later than _____ in sealed envelop marked with the reference no. (PR# 23-12-AD 402)


JOHNNY M. CONCON
 Chairman, Bids and Awards Committee

ITEM No.	ITEM & DESCRIPTION	BRAND	UNIT	QUANTITY	UNIT COST	TOTAL COST
	Labor and Materials for the Construction of Papag Dryer		UNIT	2		
	Location:					
	-Las Nieves, Agusan del Norte					
	-Tago, Surigao del Sur					

ABC: 600,000.00
 Source of fund: Corn Program Cy 2023 Savings

General Conditions:

- All entries must be typewritten/printed in ink.
 - Delivery period within _____ calendar days based on the contract.
 - Warranty shall be for a period of six (6) months for supplies & materials, one (1) year for equipment from date of acceptance by procuring entity.
 - Price validity shall be for a period of _____ calendar days
 - PhilGEPS Registration Certificate, Business Permit, DTI Certificate and Tax Registration Certificate shall be attached upon submission of the quotation, if applicable.
 - Bidders shall submit original brochures showing certification of the products being offered.
 - Winning bidder(s) from outside Butuan City must appear personally or sent authorized representative to signed contract and claimed payments.
- After having carefully read and accepted your General Conditions, I/We quote on the item at prices noted above.

Printed Name/Signature of Company _____

 Name and Signature of Convasser _____

 Tel. No. / CP No. / email address _____

 Date _____

DEPARTMENT OF AGRICULTURE
RFO XIII-CARAGA
CAPITOL SITE, BUTUAN CITY



CONSTRUCTION OF PAPAG DRYER

BILL OF QUANTITIES

ITEM NUMBER	DESCRIPTION	QUANTITY	UNIT
B.5	Project Billboard/SignBoard	1.00	each
803(1)	Structure Excavation	1.00	cu.m.
900	Reinforced Concrete	1.00	cu.m.
404	Reinforcing Steel	25.00	kgs.
403(7)	Structural Steel	1250.00	kgs.
1032(a)	Painting Works	101	sq.m
SPL 1	UV Plastic, Screen and Frame	1.00	lot

REPUBLIC OF THE PHILIPPINES
DEPARTMENT OF AGRICULTURE
RFO XIII, CAPITOL SITE BUTUAN CITY
Location:

Project Title
CONSTRUCTION OF PAPAG DRYER

Prepared by:
JEPONEY B. DEQUALLA
Technical Staff


Checked and Reviewed by:
Theresa Lyn B. Lamas
THESSA LYN B. LAMAS
Engineer I

Submitted by:
RESA P. PROGRESSES
RESA P. PROGRESSES
Chief, R&D

Noted by:
MELDY M. QUIMARY
MELDY M. QUIMARY
Chief, R&D

Recommending approval:
REYNOLDO M. TEGA
REYNOLDO M. TEGA
R&D for Operations

Approved:
ENG. RICARDO M. ORATE, JR.
ENG. RICARDO M. ORATE, JR.
Regional Executive Director

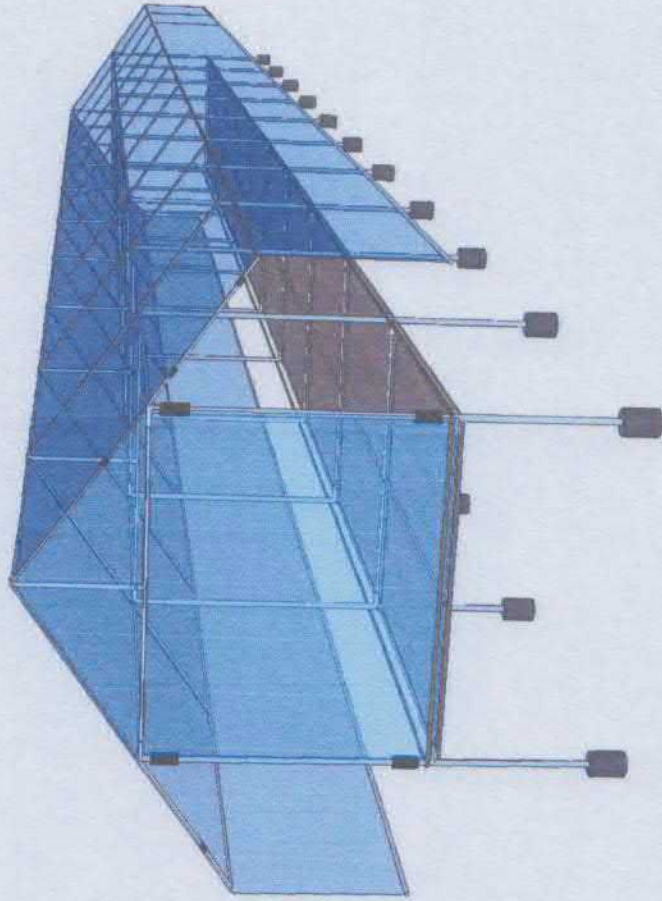


PERSPECTIVE VIEW

SCALE 1:30


MTS.



REPUBLIC OF THE PHILIPPINES DEPARTMENT OF AGRICULTURE RFO XIII, CAPITOL SITE BUTUAN-CITY	Project Title CONSTRUCTION OF PAPAG DRYER Location:	Prepared by: JEPONEY A. MEDALLA Technical Staff	Checked and Reviewed by: THEA LYN B. ARNAS Engineer III	Submitted by: RENZO ROMANES CIVIL RAED	Noted by: MELODY M. QUIMARY Chief-POD	Recommending approval: REBECCA M. MALLA RTD for Operations	Approved: ENGR. RICARDO M. ONATE, JR Regional Executive Director	1/6
--	--	--	--	---	--	---	---	------------

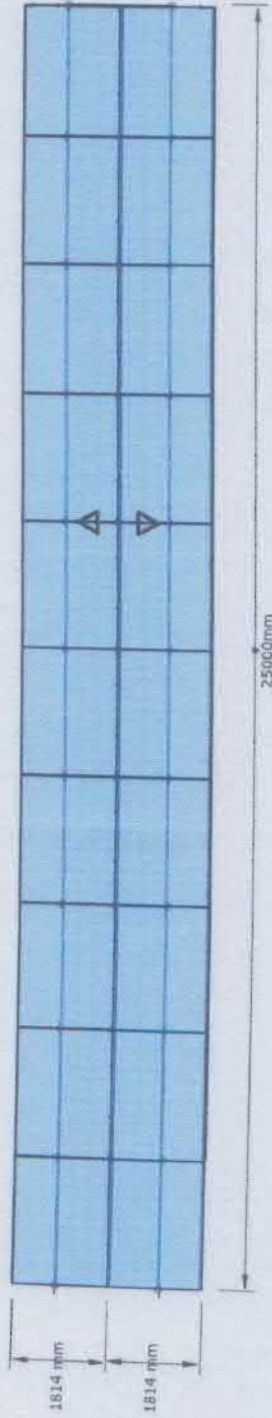

TOP VIEW

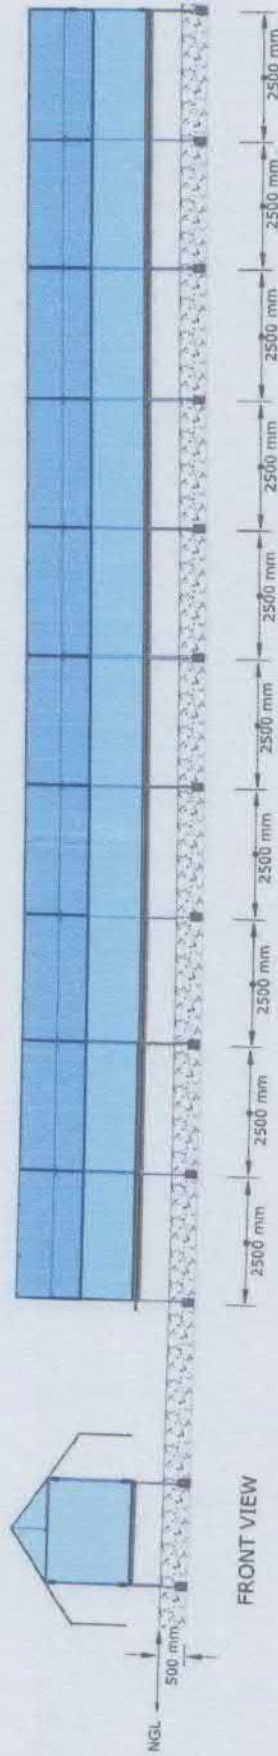

FRONT VIEW

SIDE VIEW

ORTHOGRAPHIC VIEW

SCALE 1:100 MTS.



REPUBLIC OF THE PHILIPPINES
DEPARTMENT OF AGRICULTURE
RFO XIII, CAPITOL SITE BUTUAN CITY

Project Title
CONSTRUCTION OF PAPAG DRYER

Prepared by:
JEPONEY MEDALLA
Technical Staff


Checked and Reviewed by:
[Signature]
THESSA LYN B. LIMAS
Engineer III

Submitted by:
[Signature]
RENEE ROMANES
Chief, RAED

Noted by:
[Signature]
MELODY M. GUMARY
Chief, EDO

Recommended approval:
[Signature]
REBECCA R. ATENA
RTD for Operations


Approved:
[Signature]
ENGR. RICARDO M. OÑATE, JR
Regional Executive Director

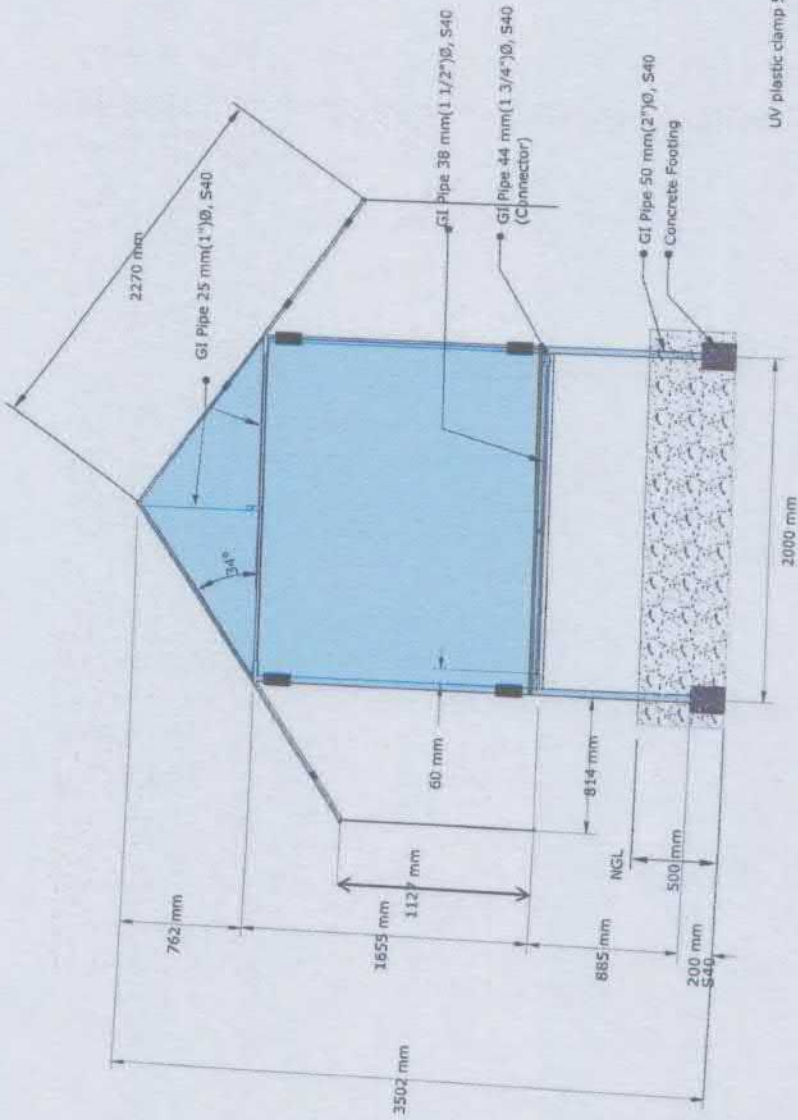

Note: GI pipes steel and welded areas should be painted with zinc oxide

DETAILING OF DIMENSIONS

FRONT ELEVATION SCALE 1:30 MTS.

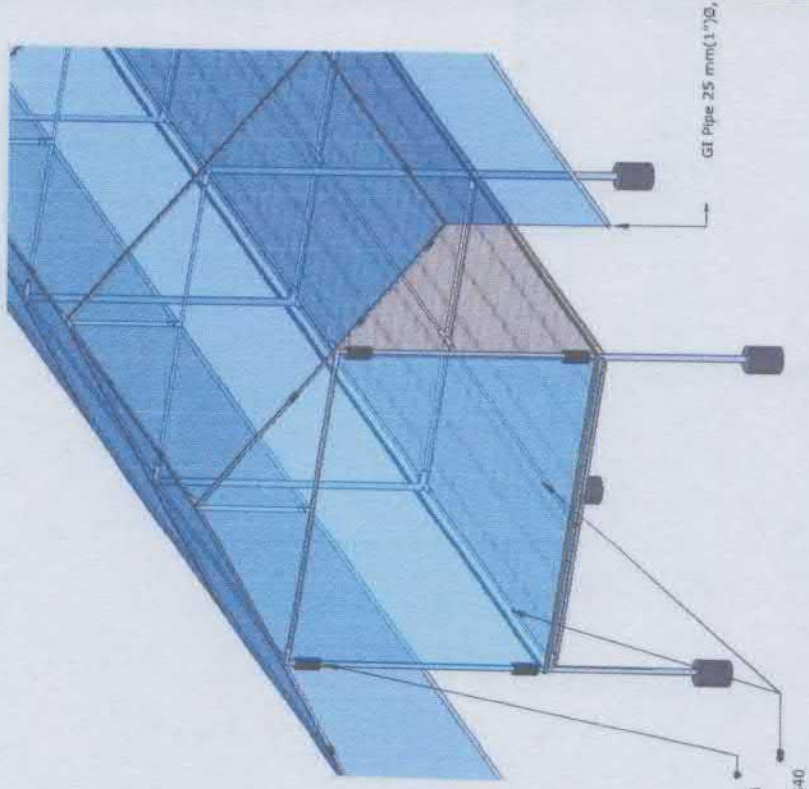

DETAILING OF DIMENSIONS

ISOMETRIC SCALE 1:30 MTS.

REPUBLIC OF THE PHILIPPINES
DEPARTMENT OF AGRICULTURE
RFO XIII, CAPITOL SITE BUTUAN CITY

Project Title

CONSTRUCTION OF PAPAG DRYER

Location:

Prepared by:

JEPONEY MEDALLA
Technical Staff

Checked and Reviewed by:

THESSA LYN B. LIMAS
Engineer I

Submitted by:

RENE M. MONALES
Chief, RAED

Noted by:


MELODY N. SUYARI
Chief, FOD

Recommending approval:

REBECCA M. MATA
RTD for Operations

Approved:

ENGR. RICARDO M. ORATE, JR.
Regional Executive Director

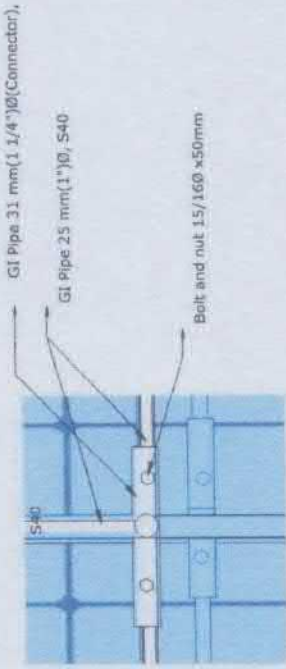


DETAIL B
SCALE 1:1.5



DETAIL A
SCALE 1:2

UV Plastic 200 microns

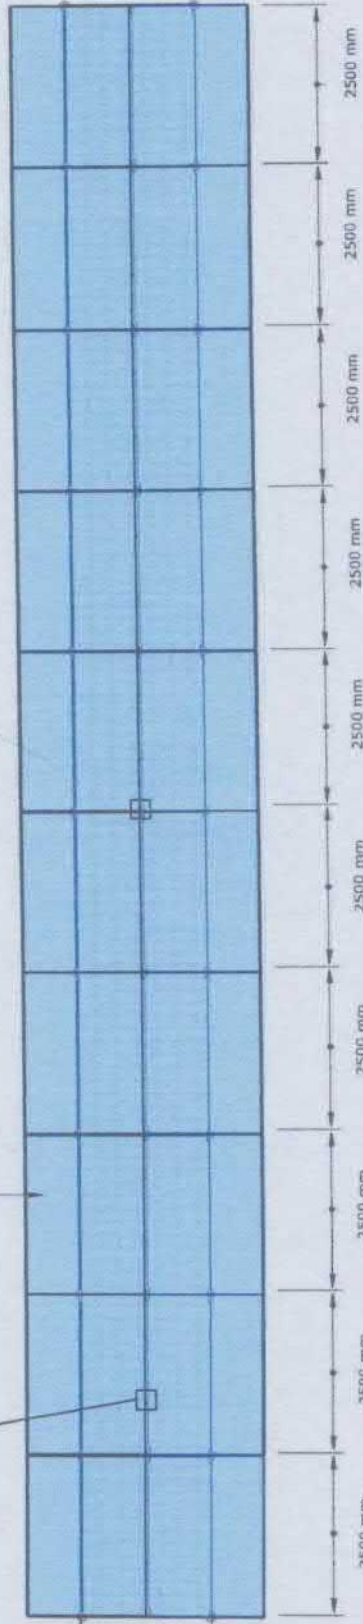


DETAILS PLASTIC FASTENING

SCALE 1:100


MTS.

REPUBLIC OF THE PHILIPPINES DEPARTMENT OF AGRICULTURE RFO-XIII, CAPITOL SITE BUTUAN CITY Location:	Project Title: CONSTRUCTION OF PAPAG DRYER	Prepared by: JEPONET MEDALLA Technical Staff	Checked and Reviewed by: <i>Theresa</i> THESSA LYB-B. LIMAS Engineer III	Submitted by: <i>Reynold</i> REYNOLD TORRES Chief, RAED	Noted by: <i>Melody</i> MELDY BALUYUTARY Chief-POD	Recommended approval: <i>Rebecca</i> REBECCA N. AREGA RTO for Operations	Approved: <i>Engr. Ricardo M. Onate, Jr.</i> ENGR. RICARDO M. ONATE, JR. Regional Executive-Director	4/6
---	--	---	--	---	--	--	--	-----

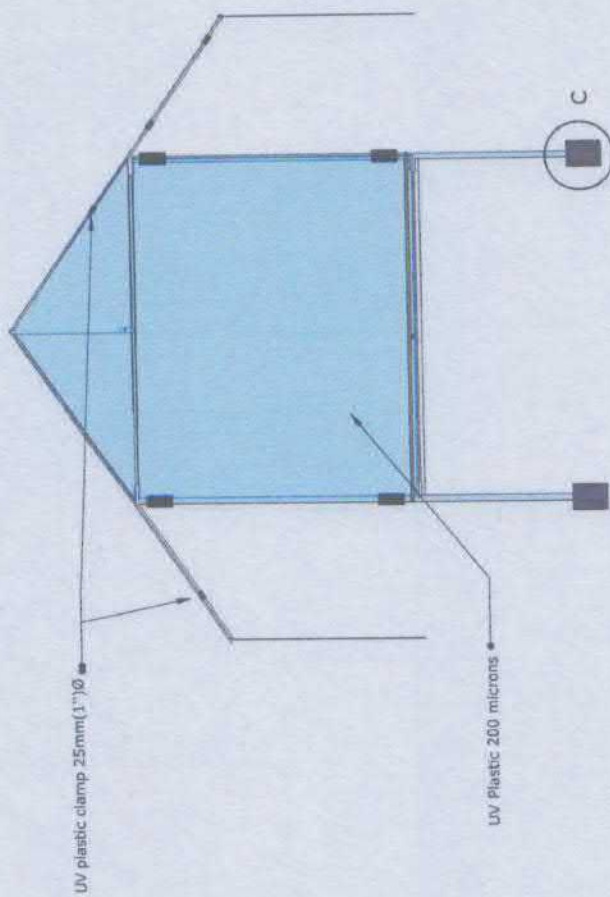

FRAMING DETAILS

FRONT ELEVATION SCALE 1:30 MTS.

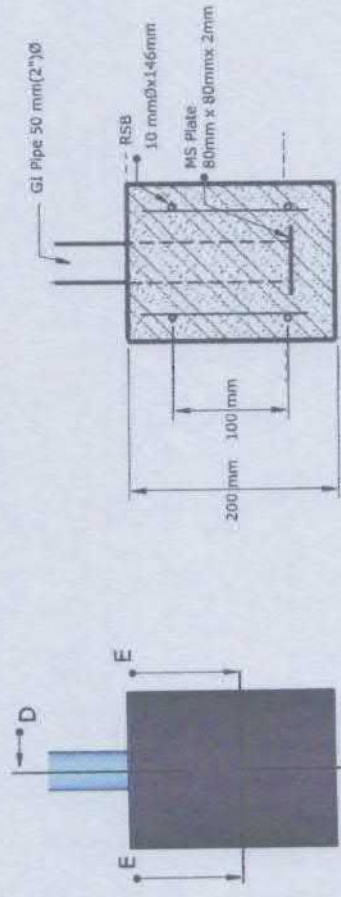



SECTION D-D
SCALE 1:5

DETAIL C
SCALE 1:5



SECTION E-E
SCALE 1:5

REPUBLIC OF THE PHILIPPINES DEPARTMENT OF AGRICULTURE RFO XIII, CAPITOL SITE BUTUAN CITY Location:	Project Title CONSTRUCTION OF PAPAG DRYER	Prepared by: JEFORNEY MEDALLA Technical Staff	Checked and Reviewed by: THESSA LYN B. LIMAS Engineer III	Submitted by: REY V. HORRALES Chief, RAED	Noted by: MELODY M. GUTIMARY Chief, FDO	Recommending approval: REBECCA M. MAGA RFO for Operation	Approved: ENGR. RICHARDO M. ORATE, JR Regional Executive Director	5/6
---	---	--	--	--	--	---	--	-----

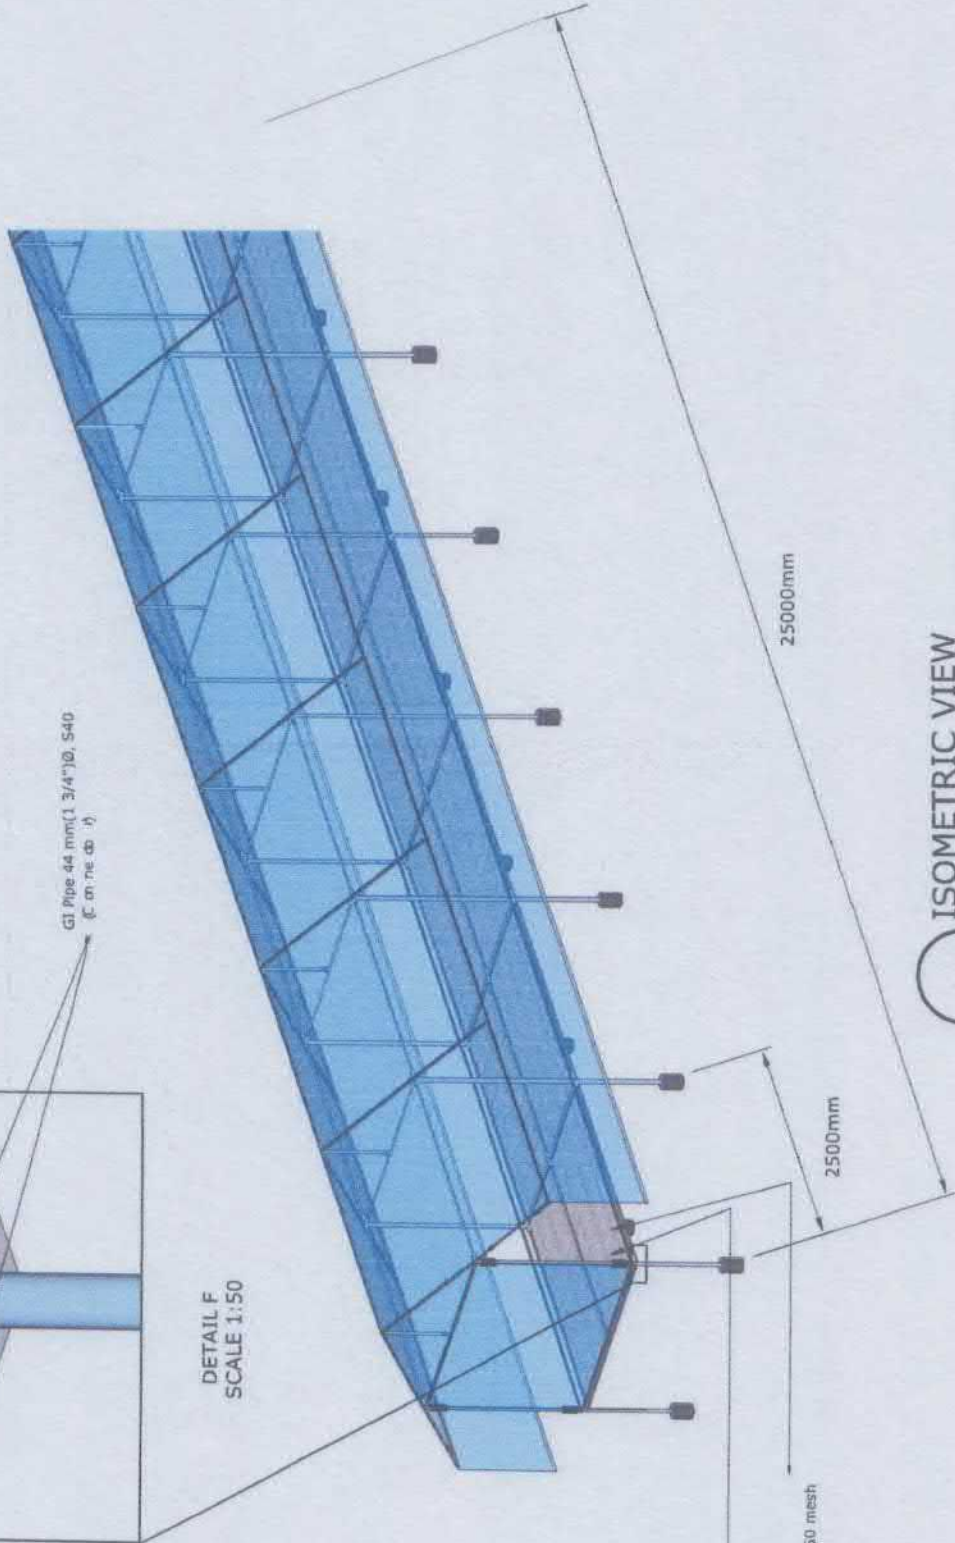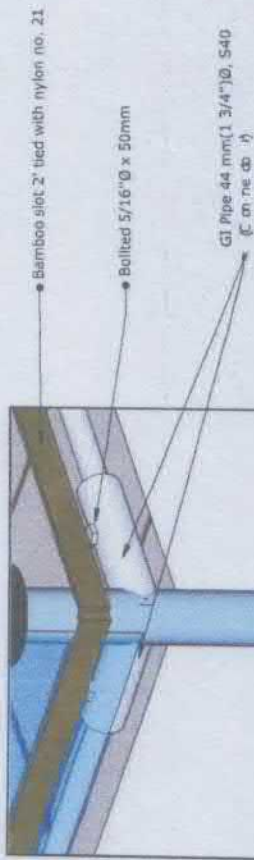

○ ISOMETRIC VIEW
SCALE 1:50 MTS.

REPUBLIC OF THE PHILIPPINES
DEPARTMENT OF AGRICULTURE
RFO XIII, CARITOL SITE BUTUAN CITY
Location :

Project Title
CONSTRUCTION OF PAPAG DRYER

Prepared by:
JEPONEY MEDALLA
Technical Staff

Checked and Reviewed by:
THESSALYN B. LIMAS
Engineer III

Submitted by:
REYNOLD MOYALES
Chief, RASD

Noted by:
MELODY W. SUTIMARY
Chief, COB

Recommending approval:
REBECCA R. ATEGA
RTD for Operations

Approved:
ENGR. RICARDO M. ONATE, JR.
Regional Executive Director