



DEPARTMENT OF AGRICULTURE
Caraga Region
Capitol Site, Butuan City
Tel. No: (085) 342-4092 Telefax No.: (085) 341-2114

REQUEST FOR QUOTATION


Date: _____
Quotation #: _____

Name of Company _____

Address _____

TIN _____

Please quote your lowest price inclusive of taxes in the items/s listed, subject to the General Conditions below, stating the shortest time of delivery. Submit your quotation duly signed by your representative not later than **Philgeps Closing Date** in sealed envelope marked with the reference no. (PR# _____).

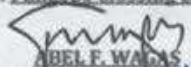
ABEL F. WAGAS
Chairman, Bids and Awards Committee

ITEM NO.	ITEM & DESCRIPTION	BRAND	UNIT	QUANTITY	UNIT COST	TOTAL COST
	Establishment of Solar Powered Irrigation System (SPIS)		unit	1		
	Specifications					
	(Please see attached POW, DED and Specification)					
	Location: Purok 15, Brgy. MatI, Surigao City, Surigao del Norte					
	Note: In reference to the Practice of Professional Agricultural Engineering, pursuant to RA 10915, all plans, designs, drawings, estimates, specifications and other documents related to agricultural both public and private shall be signed, stamp and received by Agricultural and Biosystems Engineers					
	Note: Dealer/Winning bidder to inform the concerned program two weeks before delivery and installation					

ABC: ₱ 250,000.00
Source of fund: DAP

General Conditions:

1. All entries must be typewritten/printed in ink.
2. Delivery period within _____ calendar days based on the contract (PhilGEPS)
3. Warranty shall be for a period of six (6) months for supplies & materials, one (1) year for equipment from date of acceptance by procuring entity.
4. Price validity shall be for a period of _____ calendar days
5. PhilGEPS Registration Certificate, Business Permit, DTI Certificate and Tax Registration Certificate shall be attached upon submission of the quotation, if applicable.
6. Bidders shall submit original brochures showing specification of the products being offered.
7. Winning bidder(s) from outside Butuan City must appear personally or sent authorized representative to signed contract and claimed payments.

After having carefully read and accepted your General Conditions, I/We quote on the item at prices noted above.

Printed Name/Signature of Company

Name and Signature of Convasser

Tel. No. / CP No. / email address

Date



DEPARTMENT OF AGRICULTURE

RFO XIII - CARAGA
CAPITOL SITE, BUTUAN CITY

ESTABLISHMENT OF MAT-I SOLAR POWERED IRRIGATION SYSTEM (SPIS)

PUROK 15, BRGY. MAT-I, SURIGAO CITY
CARAGA REGION

NAME OF PROJECT: ESTABLISHMENT OF MAT-1 SOLAR POWER IRRIGATION SYSTEM (SPIS)
 PROJECT LOCATION: PURAK 15, BRGY. MAT-1, SURIGAO CITY

BILL OF QUANTITIES

Item No.	Scope of Work	Quantity	Unit
B.5	Project Billboard/SignBoard	1.00	each
803(1)a	Structure Excavation	0.93	cu.m.
804 (1)b	Embankment (Side Borrow)	0.41	cu.m.
804(4)	Gravel Fill	0.13	cu.m.
902(1)a	Reinforcing Steel (Deformed), grade 40	26.00	kgs.
900	Concrete Works	0.46	cu.m.
403(7)	Structural Steel Furnished Fabricated & Erected	1.00	bt
SPL-1	Solar Power Modules w/ complete cabling and related accessories	1.00	bt
SPL-2	1 hp Pump Engine with Complete Accessories	1.00	bt
SPL-3	Pipes w/ complete fittings & accessories	1.00	bt
1032(1)a	Painting Works(Masonry/Concrete)Acrylic Finish	27.18	sq.m.
1032(1)c	Painting Works(Steel)	1.00	bt

Republic of the Philippines DEPARTMENT OF AGRICULTURE Caraga Region	PROJECT TITLE ESTABLISHMENT OF MAT-1 SOLAR POWERED IRRIGATION SYSTEM (SPIS)	PREPARED BY: 	CHECKED & REVIEWED BY: 	SUBMITTED BY: 	NOTED BY: 	SUPERVISOR'S APPROVAL: 	APPROVED BY: 	SHEET NO. 1 / 1
---------------------------------------------------------------------------	-----------------------------------------------------------------------------------	------------------	----------------------------	-------------------	---------------	----------------------------	------------------	--------------------

GENERAL NOTES & SPECIFICATION

1. PUMP: Surface Pump

- a) 1 1/2" Non-Self Priming Surface Centrifugal Pump with complete pipes & fittings
- b) 0.75 KW built-in controller.

2. SOLAR POWER MODULES

- a) 150Wp total Solar Power Modules (minimum) or its equivalent
 - b) 156 x 592 x 40mm 450Wp per Solar Power Module
 - c) Manufactured in ISO 9001-Certified Factories
 - d) Must be CE marked
 - e) Must have TW Certification (IEC 61215)
 - f) Cell Type: Monocrystalline
 - g) 10° - 15° Tilt Angle
 - h) Facing South Orientation
- 3. STEEL WORKS**
- a) All welding works shall be full weld, plain finish, and painted with zinc oxide for rust resistant.

----------------------------------------------------------------------------------	--------------------------------------------------------------------------------------	---	---	---	---	---	---	----------------------------



Republic of the Philippines
DEPARTMENT OF AGRICULTURE





Implementing Agency: DA-CARAGA Region
Department: Bureau of Agricultural Extension
Division: _____
Field Development

Project Details

Project Data		Project Status					
Duration	Start	Target Date of Completion	Percentage of Completion	Actual Date	Cost Incurred to Date	Cost Overhead	Remarks
30 CR.							



For production or completion about this project, please contact Regional Office or Division Office which has staff jurisdiction on the project.


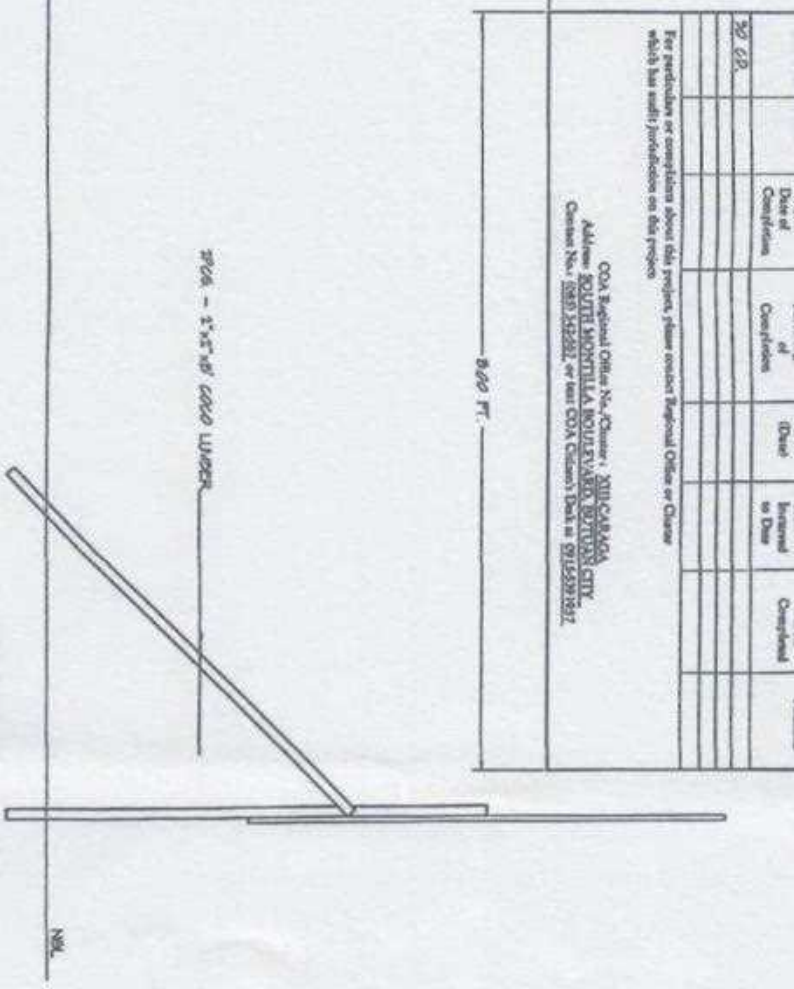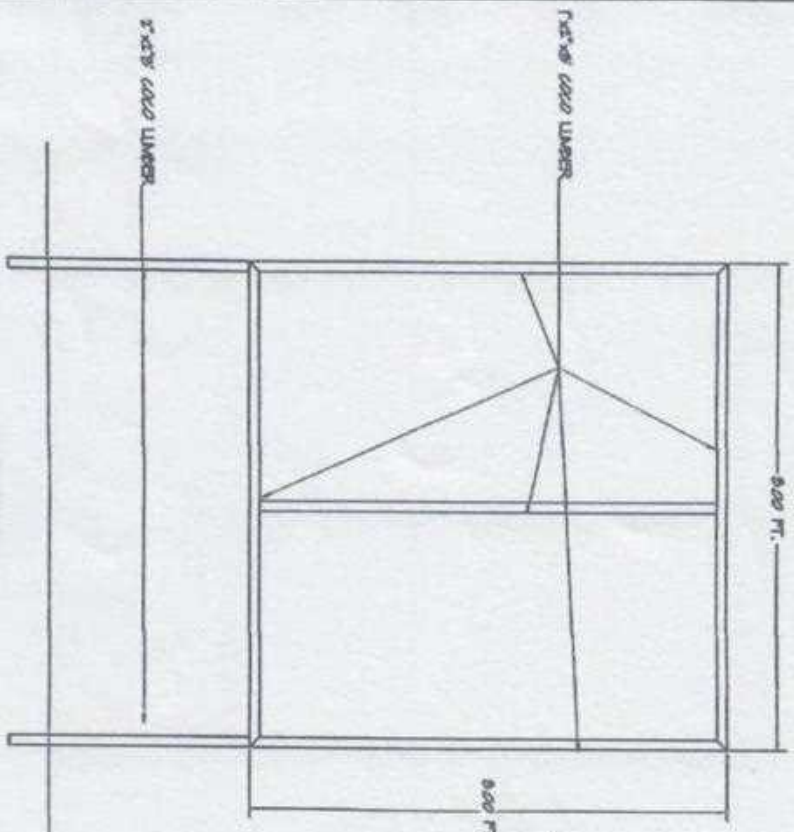


PROJECT BILLBOARD DETAILS

----------------------------------------------------------------------------------	--	---------------------------------------------------------------------------------	-----------------------------------	---------------------------------------------	------------------------------------	--------------------------------	--------------------------------------------	-----------------------------------	----------------

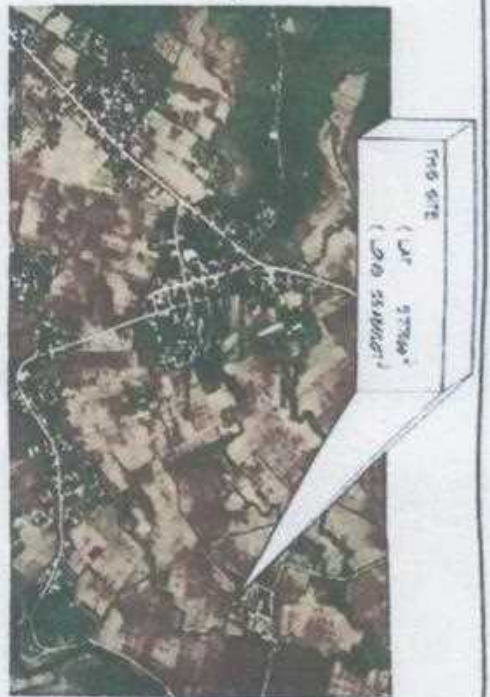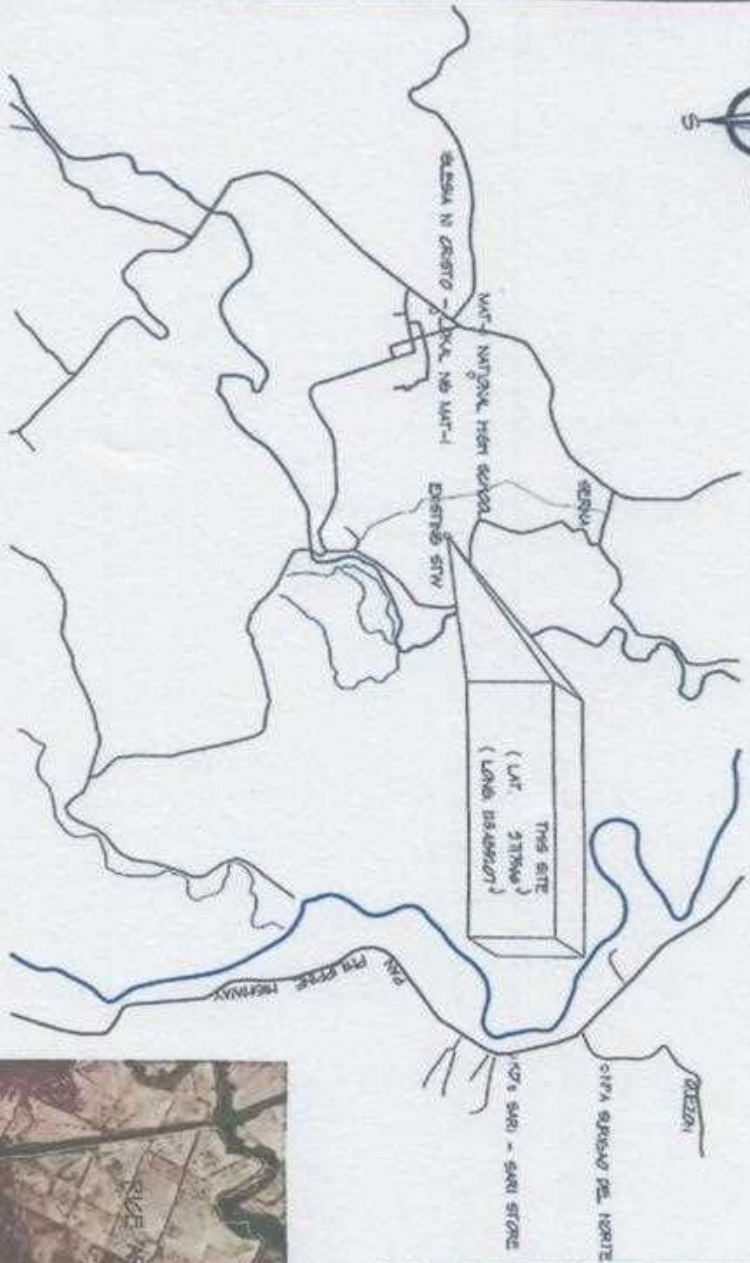


THIS SITE (LAT. 217564° (LONG. 124488071)






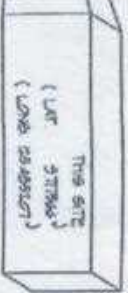


SITE DEVELOPMENT PLAN FROM MAP TO SCALE

Republic of the Philippines DEPARTMENT OF AGRICULTURE Caraga Region		PROJECT TITLE ESTABLISHMENT OF MARI-1 SOLAR POWERED IRRIGATION SYSTEM (SPIS)	PREPARED BY 	DESIGNED & REVIEWED BY 	APPROVED BY 	SHEET NO. 4 / 7

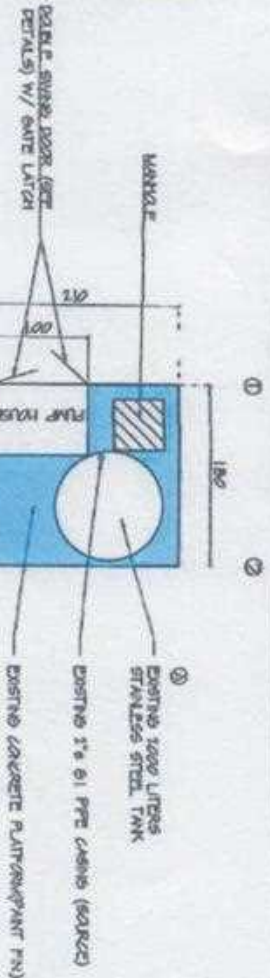

TOP VIEW
SCALE 1/8" = 1'-0"

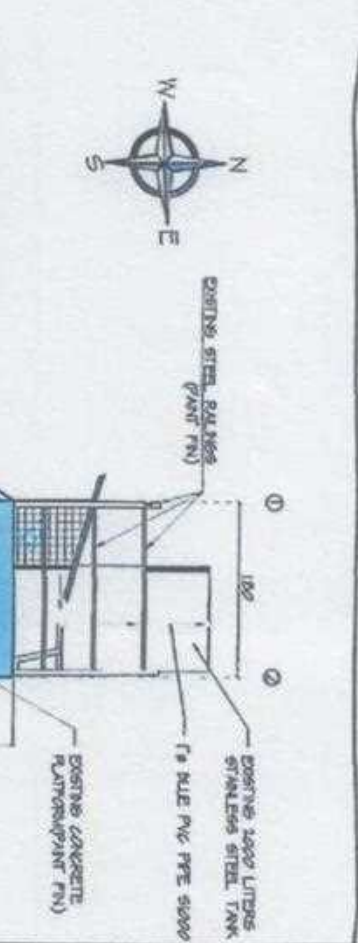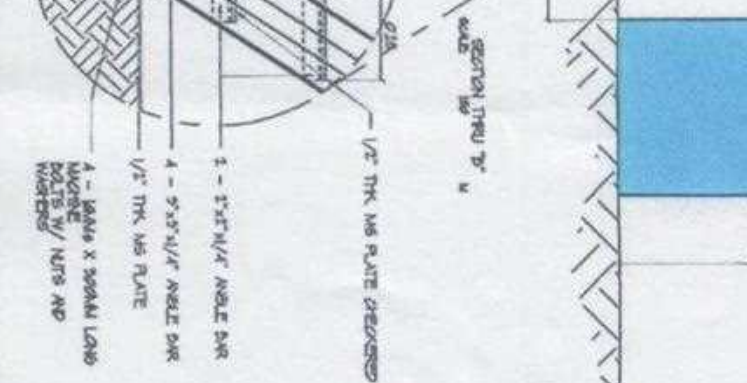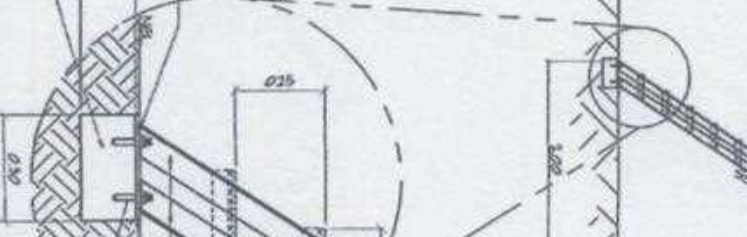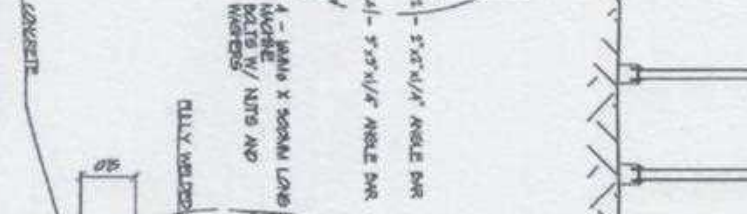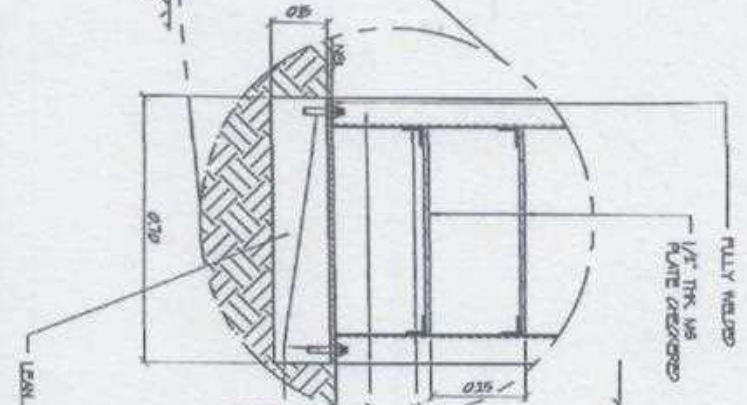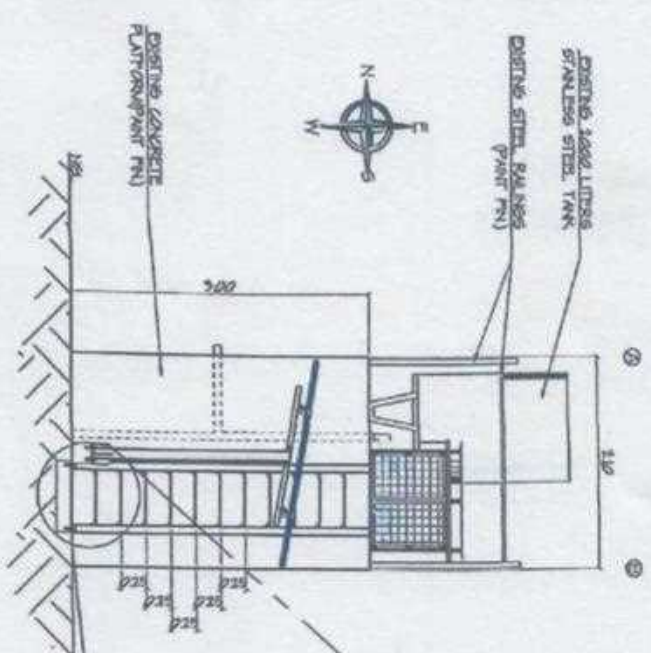



Republic of the Philippines
DEPARTMENT OF AGRICULTURE
Caraga Region




DESIGNED BY: [Signature]	CHECKED & REVIEWED BY: [Signature]	NOTED BY: [Signature]	REVISIONS APPROVAL: [Signature]	APPROVED BY: [Signature]	SHEET NO: 1
--------------------------	------------------------------------	-----------------------	---------------------------------	--------------------------	-------------




PROJECT TITLE	PREPARED BY	DESIGNED & REVIEWED BY	SKETCHED BY	RECOMMENDING APPROVAL	APPROVED BY	SHEET NO.

SOLAR PANEL ARRANGEMENT & FRONT DETAIL

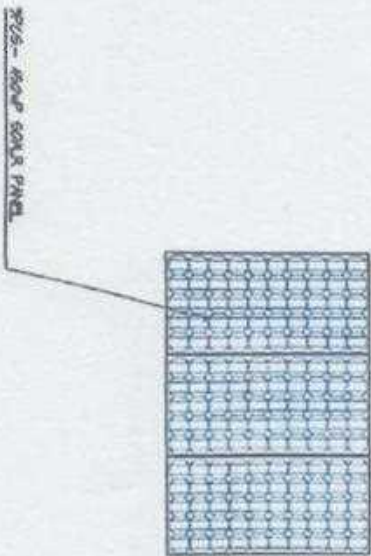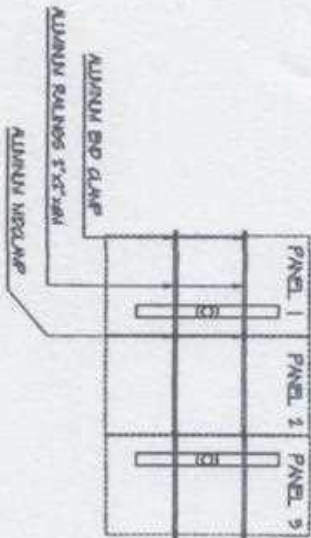

NOTE
 SOLAR PANEL SHALL BE
 = 12" x 12" TI PANEL
 = FACING SOUTH ORIENTATION

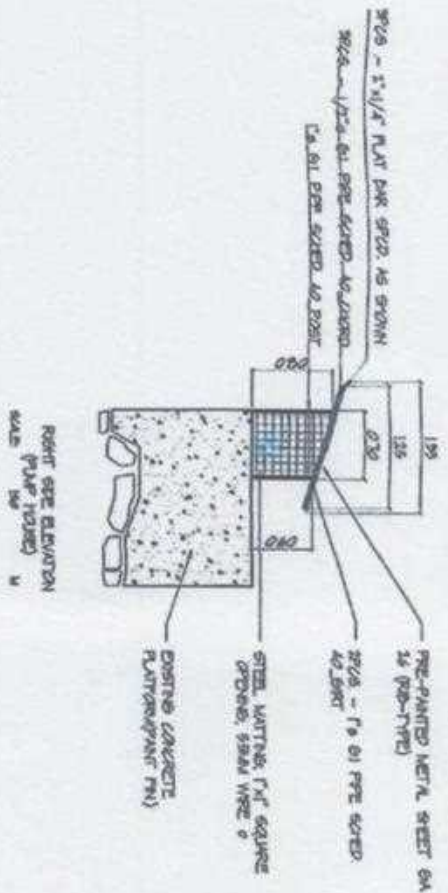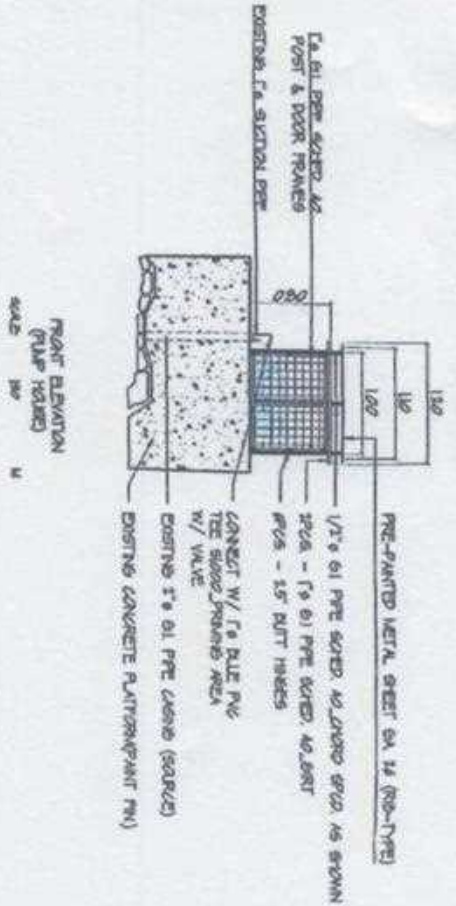

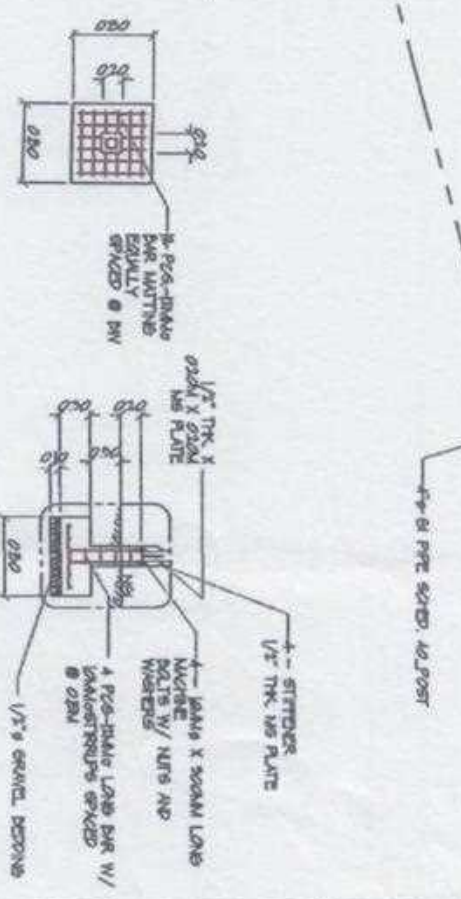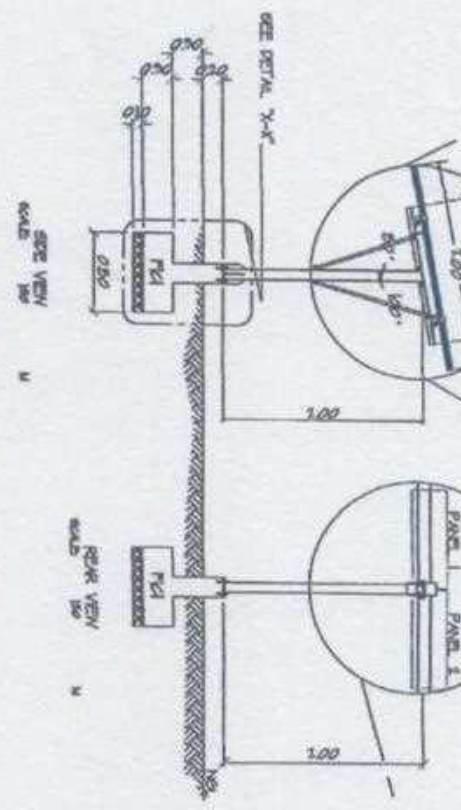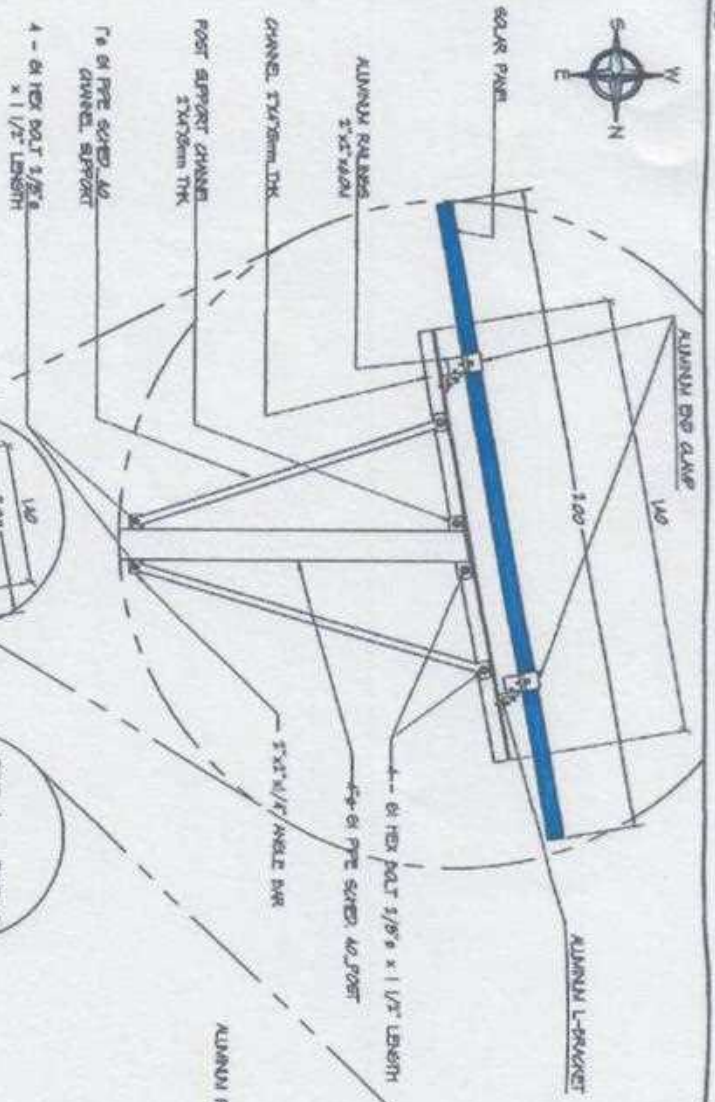

SOLAR ARRAY MOUNTING STRUCTURE

SCALE: 1/4\"/>

SCALE: 3/4\"/>

